

GRP chimneys apply to selected plots only, please refer to the Materials layout.

scale 1:100




NOTES

REV	DESCRIPTION	DATE	AUTH	CHK'D
REV A	Flattened for scaling	05/11/19	RAS	RAS
B	Porch canopy revised Facing changed to render	14.05.2020	PH	PH




FRONT ELEVATION

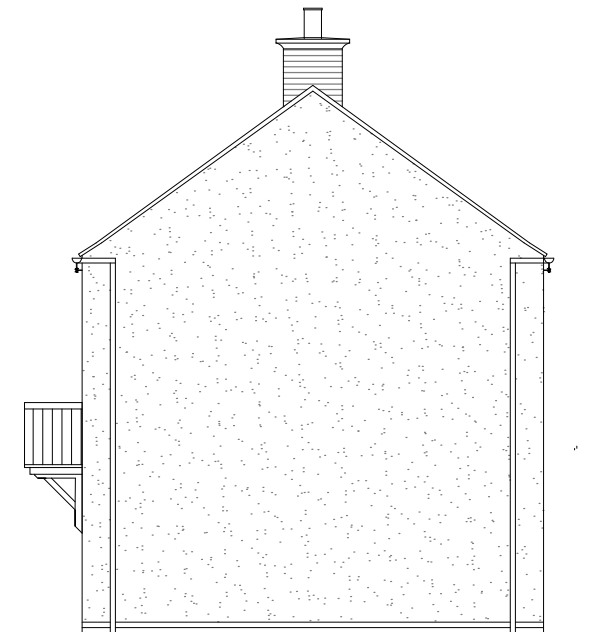

SIDE ELEVATION



REAR ELEVATION

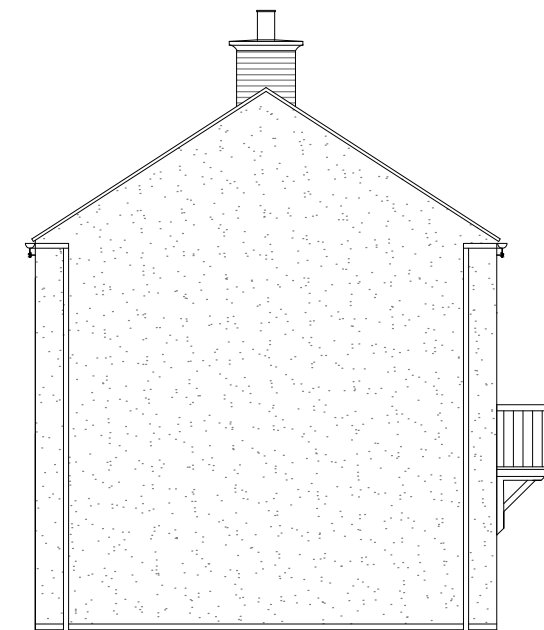

SIDE ELEVATION



PROJECT

Bodicote

DRAWING

House Type Planning Drawing
House Type: The Wykham VT1 (Semi)
Elevations - Sheet 2 of 2

SCALE	DATE	AUTHOR	REV
1:100@A3	14.10.19	IR	B

JOB NO.	DRAWING NO.
7942	BOD.HT.046

CHARACTER AREA:

Neighbourhood

Housetype	The Wykham	Variation	Render	PLOT No. - As Drawn: 62. Opposite: 63.
Bedrooms	3	Persons	5	
Sq.ft	1093	Sq.m	101.5	