


scale 1:100




NOTES

REV	DESCRIPTION	DATE	AUTH	CHK'D
A	Bay removed	21.02.2020	PH	PH

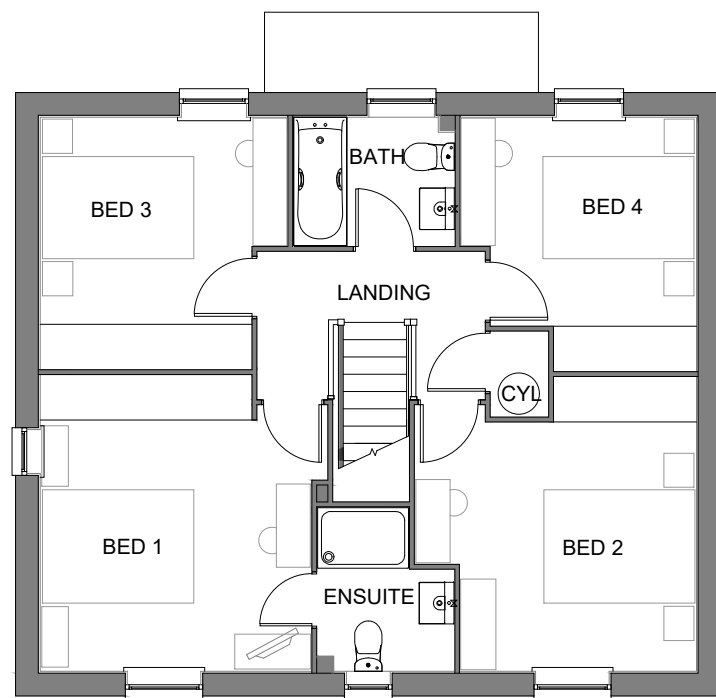

**FIRST FLOOR PLAN**

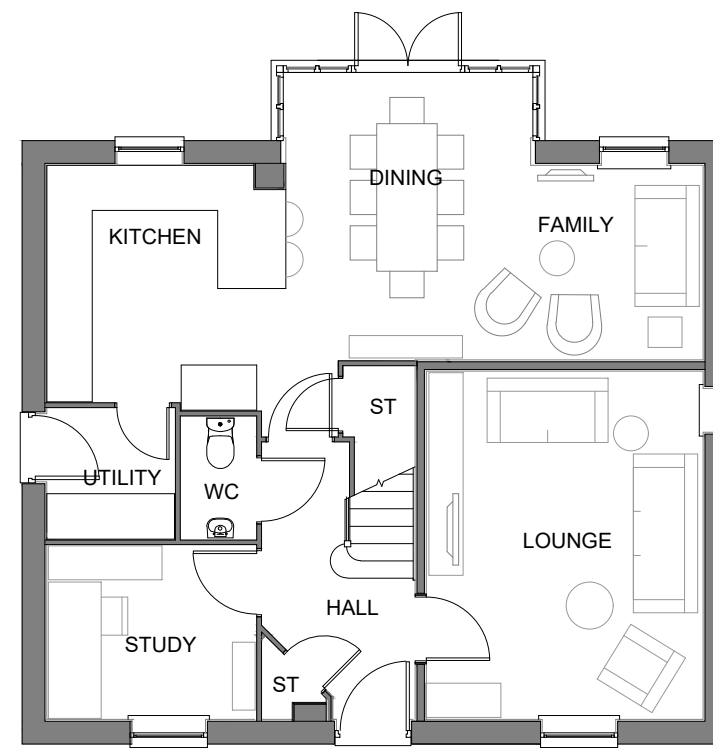

**GROUND FLOOR PLAN**



PROJECT

Bodicote

DRAWING

House Type Planning Drawing  
House Type: H417 (Detached)  
Floorplans - Sheet 1 of 2

SCALE	DATE	AUTHOR	REV
1:100@A3	08.11.19	IR	A

JOB NO.	DRAWING NO.
7942	BOD.HT.047

CHARACTER AREA.

Neighbourhood

Housetype	H417	Variation	Brick	PLOT No. - As Drawn: 105, 172. Opposite: 53, 173.
Bedrooms	4	Persons	8	
Sq.ft	1434	Sq.m	133.2	