

scale 1:100



NOTES

REV	DESCRIPTION	DATE	AUTH	CHK'D
A	Canopy revised	20.01.2020	PH	PH
B	Bay removed	21.02.2020	PH	PH
C	Porch canopy simplified	13.05.2020	PH	PH




FRONT ELEVATION



SIDE ELEVATION



REAR ELEVATION

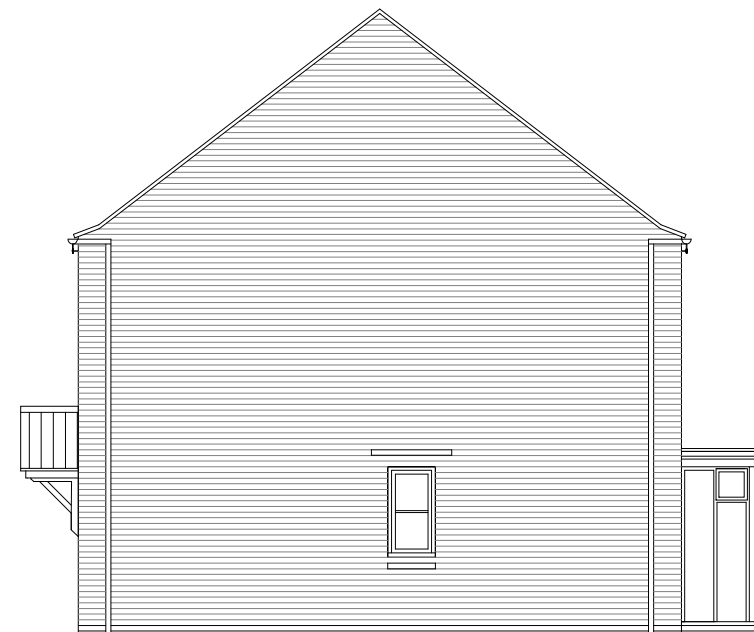

SIDE ELEVATION



PROJECT

Bodicote

DRAWING

House Type Planning Drawing
House Type: H417 (Detached)
Elevations - Sheet 2 of 2

SCALE	DATE	AUTHOR	REV
1:100@A3	08.11.19	IR	C

JOB NO.	DRAWING NO.
7942	BOD.HT.048

CHARACTER AREA.
Neighbourhood

Housetype	H417	Variation	Brick	PLOT No. - As Drawn: 105, 172. Opposite: 53, 173.
Bedrooms	4	Persons	8	
Sq.ft	1434	Sq.m	133.2	