


scale 1:100




NOTES

REV	DESCRIPTION	DATE	AUTH	CHK'D
A	Additional ff window added to Bed 1. Porch canopy revised.	12.05.2020	PNH	PNH

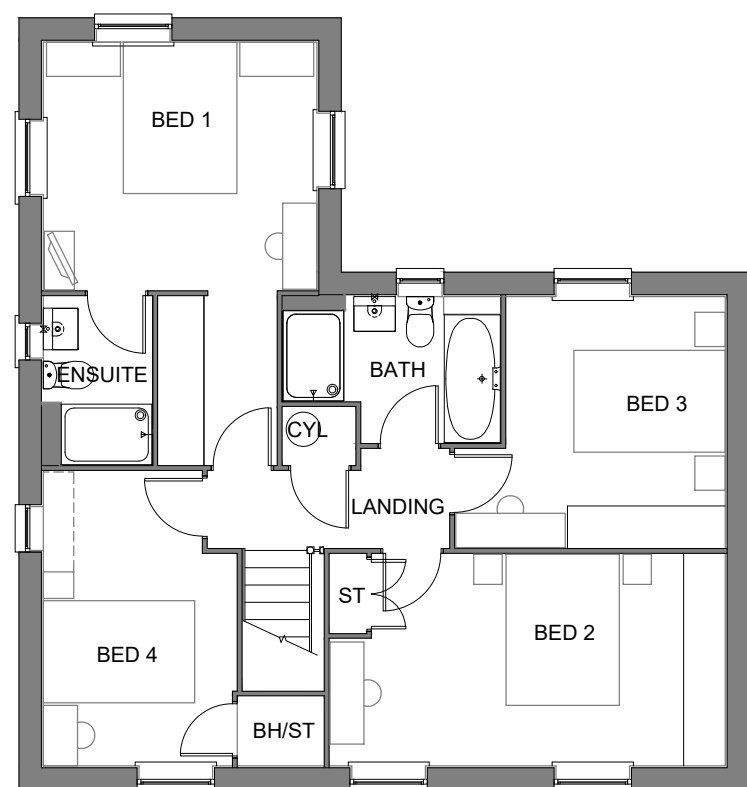

FIRST FLOOR PLAN

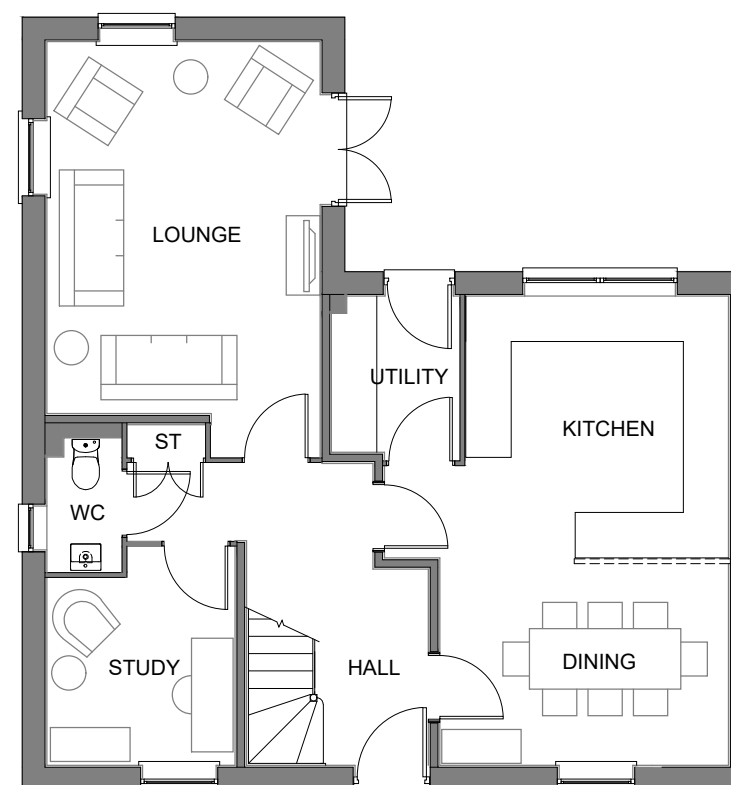

GROUND FLOOR PLAN



PROJECT

Bodicote

DRAWING

House Type Planning Drawing
House Type: H456 (Detached)
Floorplans - Sheet 1 of 2

SCALE	DATE	AUTHOR	REV
1:100@A3	Nov 19	IR	A

JOB NO.	DRAWING NO.
7942	BOD.HT.053

CHARACTER AREA:
Neighbourhood

Housetype	H456	Variation	Render	PLOT No. - As Drawn: 94 Opposite: 96.
Bedrooms	4	Persons	8	
Sq.ft	1491	Sq.m	138.6	