



scale 1:100

 

NOTES

REV	DESCRIPTION	DATE	AUTH	CHK'D
A	Block reduced to pair SH52 and 55	27.02.2020	PH	PH
B	Fenestration to lounge and Bed 1 gable elevation revised.	14.05.2020	PH	PH

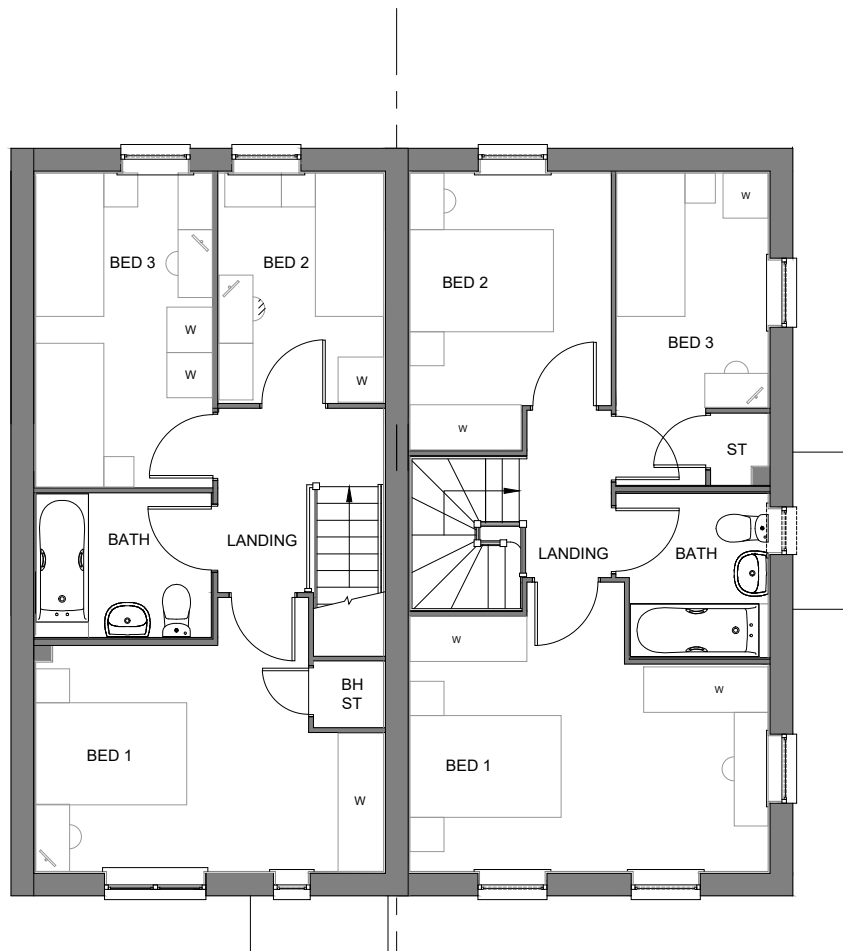

SH52-E-7

SH55-E-7

**FIRST FLOOR PLAN**



SH52-E-7

SH55-E-7

**GROUND FLOOR PLAN**



PROJECT

Bodicote

DRAWING

House Type Planning Drawing  
House Type: SH52 (Terrace)  
Elevations - Sheet 2 of 2

SCALE	DATE	AUTHOR	REV
1:100@A3	08.11.19	IR	B

JOB NO.	DRAWING NO.
7942	BOD.HT.071

CHARACTER AREA:  
Neighbourhood

Housetype	SH52	Variation	Brick	PLOT No. - As Drawn: Opposite: 12, 134.	Housetype	SH55	Variation	Brick	PLOT No. - As Drawn: Opposite: 11, 135.
Bedrooms	3	Persons	5		Bedrooms	3	Persons	5	
Sq.ft	926	Sq.m	86		Sq.ft	958	Sq.m	89	