


scale 1:100



NOTES

REV	DESCRIPTION	DATE	AUTH	CHK'D
-----	-------------	------	------	-------


--	--	--	--	--

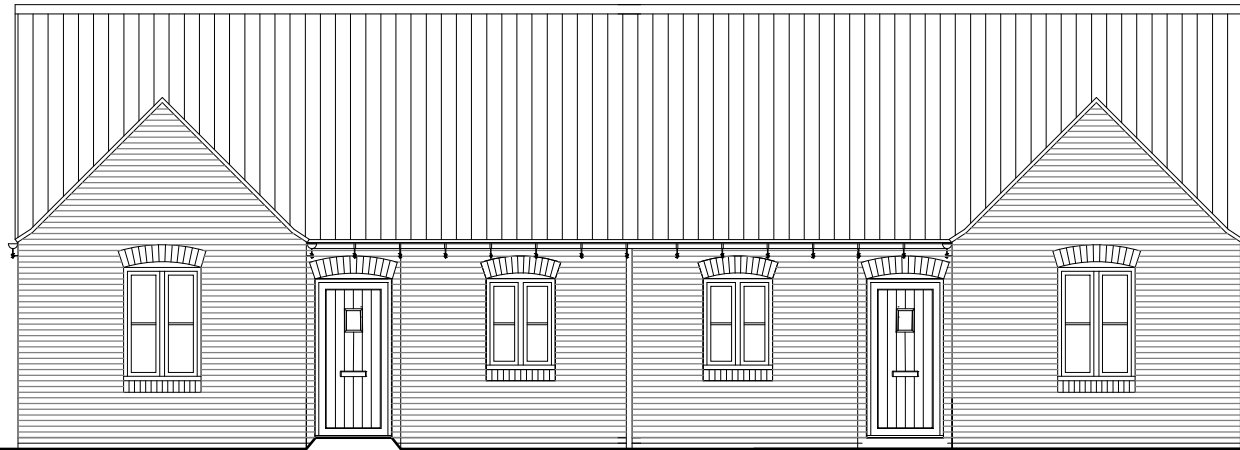


FRONT ELEVATION



SIDE ELEVATION

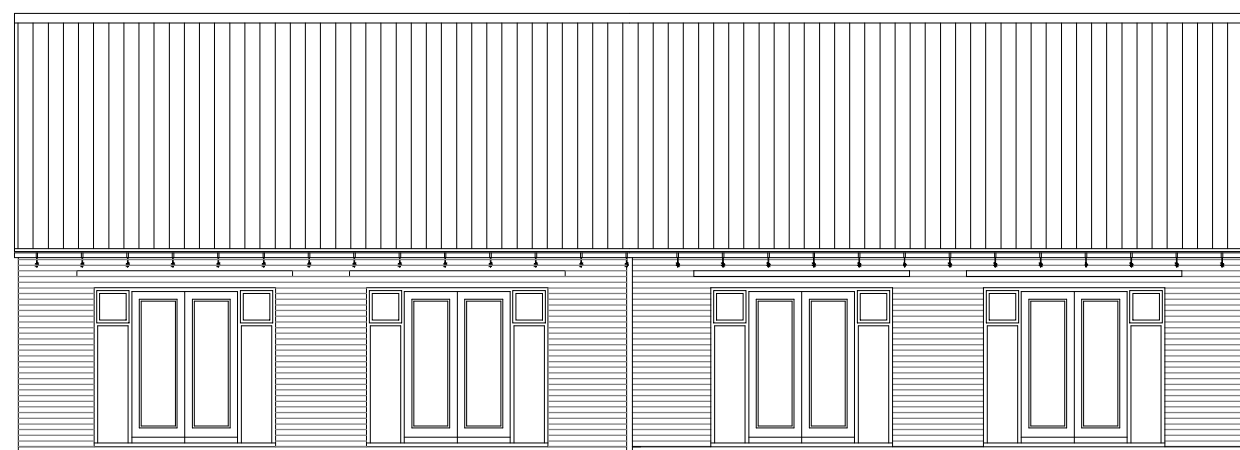

REAR ELEVATION

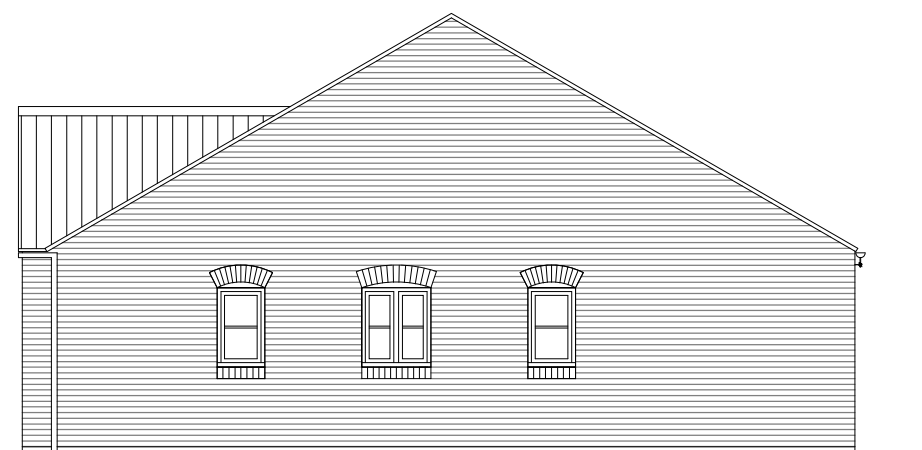

SIDE ELEVATION



PROJECT
Bodicote

DRAWING
House Type Planning Drawing
House Type: DWB33 (Semi-Detached)
Elevations - Sheet 2 of 2

SCALE	DATE	AUTHOR	REV
1:100@A3	May 2020	PH	*

JOB NO.	DRAWING NO.
7942	BOD.HT.072.2

CHARACTER AREA:
Neighbourhood

Housetype	DWB33	Variation	Brick	PLOT No. - As Drawn: 27. Opposite: 28.
Bedrooms	3	Persons	5	
Sq.ft	833	Sq.m	77.4	