

scale 1:100



NOTES

REV	DESCRIPTION	DATE	AUTH	CHK'D
-----	-------------	------	------	-------



PROJECT

Bodicote


DRAWING

House Type Planning Drawing
House Type: SH54 (Semi-Detached)
Floorplans - Sheet 1 of 2


SCALE	DATE	AUTHOR	REV
1:100@A3	May 2020	PH	*

JOB NO.	DRAWING NO.
7942	BOD.HT.0.72.3

CHARACTER AREA:
Neighbourhood

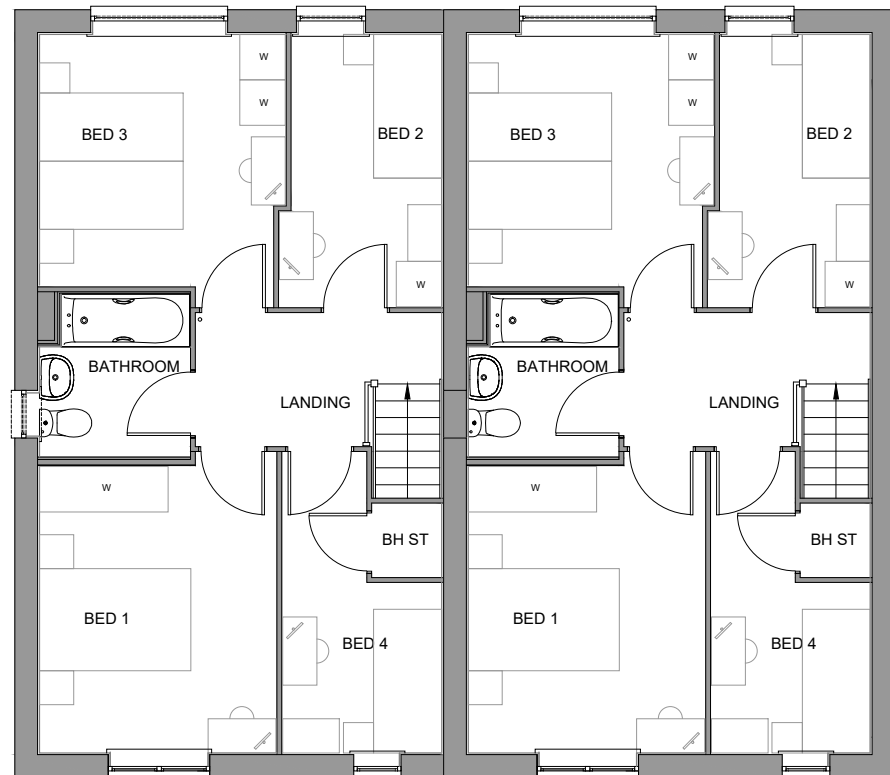

FIRST FLOOR PLAN

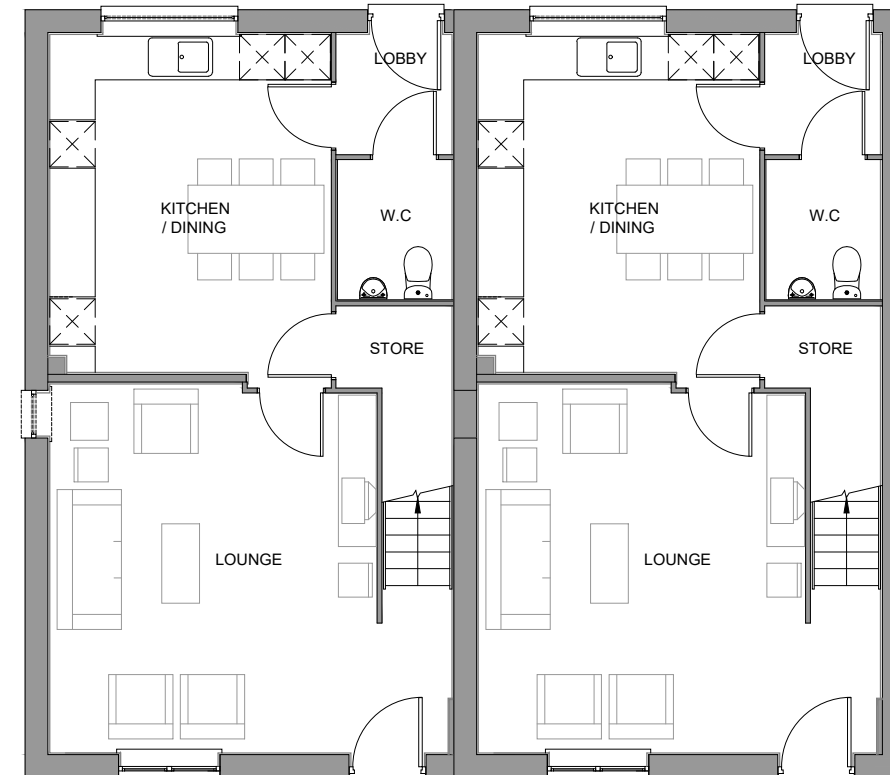

GROUND FLOOR PLAN

Housetype	SH54	Variation	Brick	PLOT No. - As Drawn: 132, 133. Opposite:
Bedrooms	4	Persons	6	
Sq.ft	1104	Sq.m	102.6	