

scale 1:100



NOTES

REV	DESCRIPTION	DATE	AUTH	CHK'D
-----	-------------	------	------	-------

--	--	--	--	--



PROJECT

Bodicote

DRAWING

House Type Planning Drawing
 House Type: SH54 (Semi-Detached)
 Elevations - Sheet 2 of 2


SCALE	DATE	AUTHOR	REV
1:100@A3	May 2020	PH	*

JOB NO.	DRAWING NO.
7942	BOD.HT.0.72.4


CHARACTER AREA:
 Neighbourhood




FRONT ELEVATION

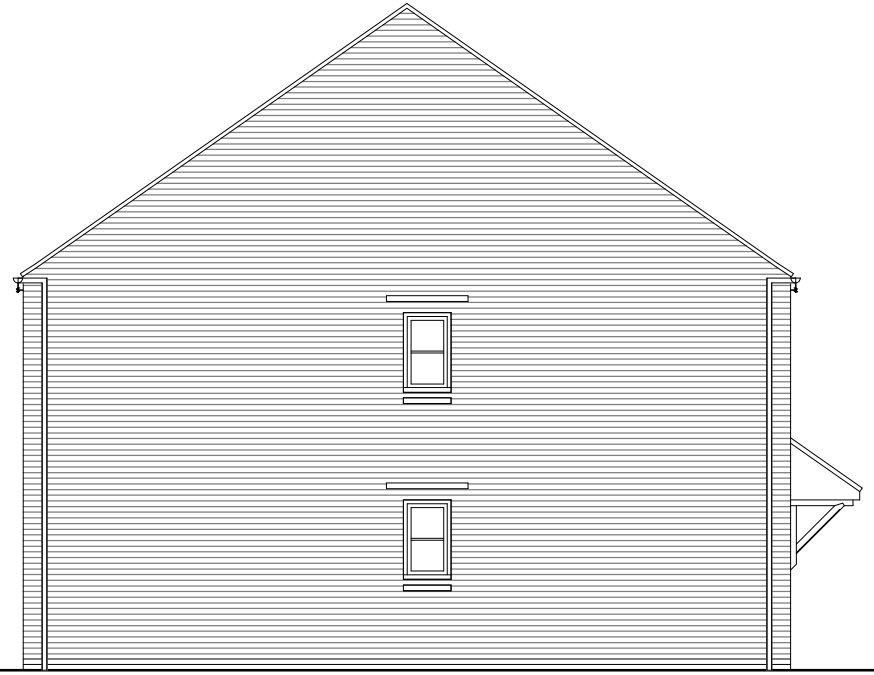

SIDE ELEVATION

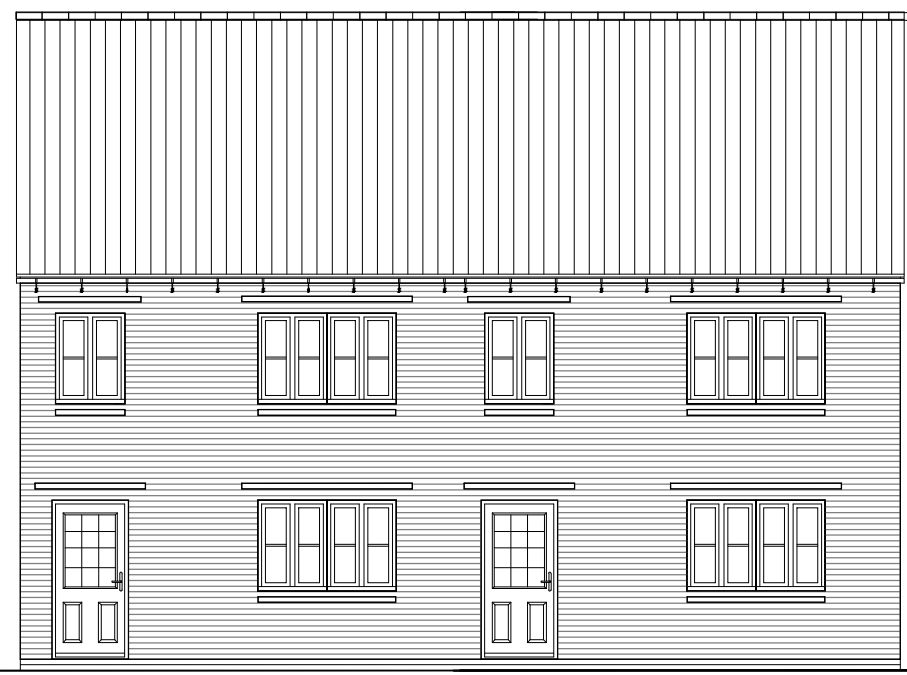

REAR ELEVATION

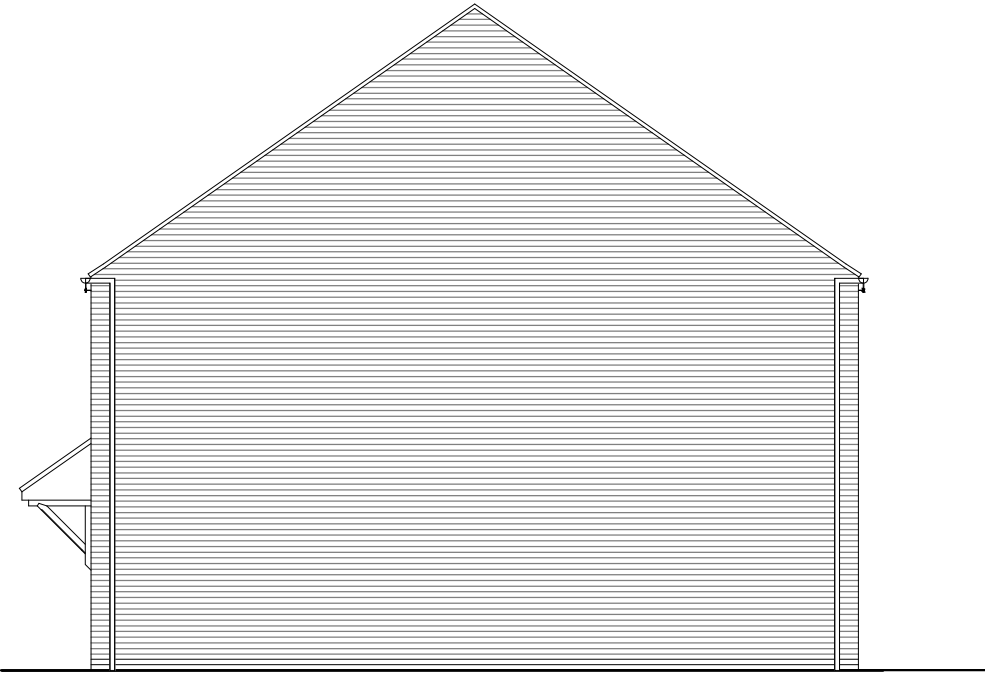

SIDE ELEVATION

Housetype	SH54	Variation	Brick	PLOT No. - As Drawn: 132, 133. Opposite:
Bedrooms	4	Persons	6	
Sq.ft	1104	Sq.m	102.6	