

scale 1:100



NOTES

| REV | DESCRIPTION | DATE | AUTH | CHK'D |
|-----|---|------------|------|-------|
| A | Unit now all render. Clipped eaves and plain verges in lieu of exposed rafters and barge boards | 07.02.2020 | PH | PH |
| B | Porch canopy simplified | 13.05.2020 | PH | PH |




FRONT ELEVATION



SIDE ELEVATION



REAR ELEVATION

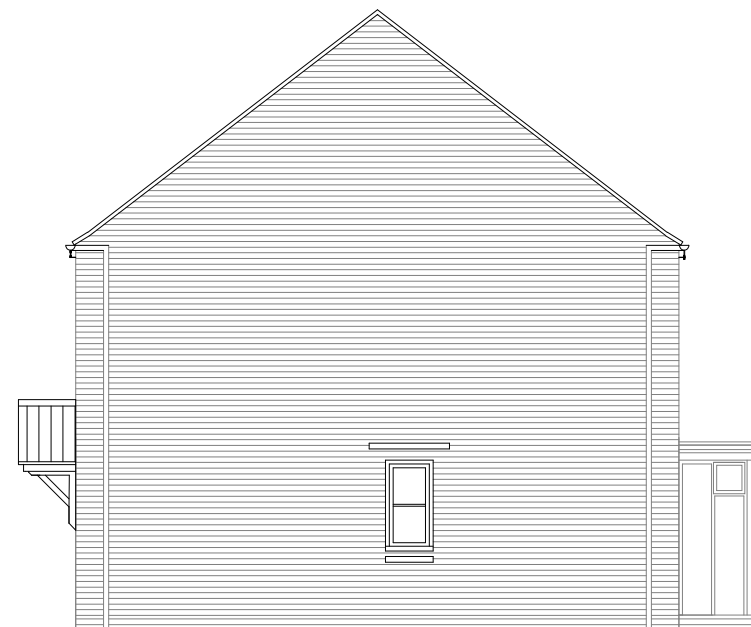

SIDE ELEVATION



PROJECT

Bodicote

DRAWING

House Type Planning Drawing
House Type: H417 (Detached)
Elevations - Sheet 2 of 2

| SCALE | DATE | AUTHOR | REV |
|----------|--------|--------|-----|
| 1:100@A3 | Nov 19 | IR | B |

| JOB NO. | DRAWING NO. |
|---------|-------------|
| 7942 | BOD.HT.080 |

CHARACTER AREA:

Rural Edge

| | | | | |
|-----------|------|-----------|-------|---|
| Housetype | H417 | Variation | Brick | PLOT No. As Drawn: 101, 142, 170 Opposite: 55, 56, 119, 138, 141. |
| Bedrooms | 4 | Persons | 8 | |
| Sq.ft | 1434 | Sq.m | 133.2 | |