


scale 1:100




NOTES

REV	DESCRIPTION	DATE	AUTH	CHK'D
-----	-------------	------	------	-------

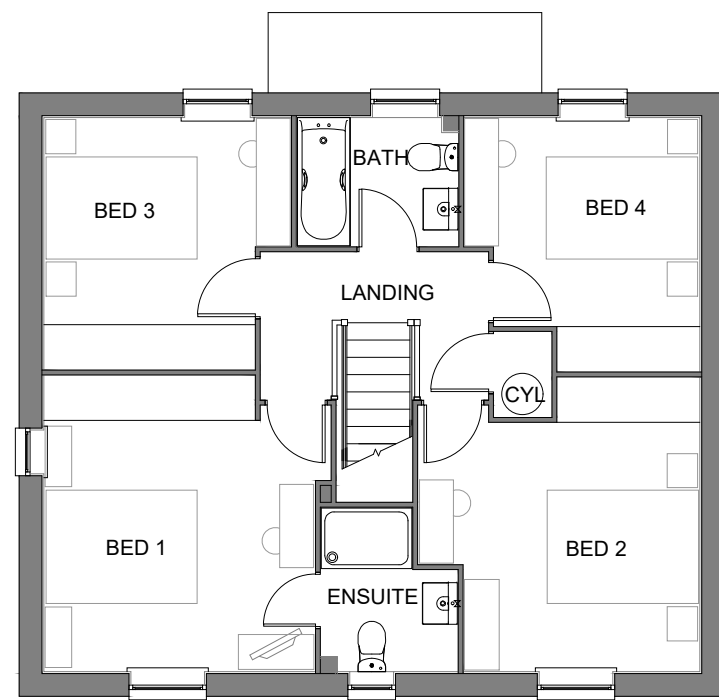

**FIRST FLOOR PLAN**

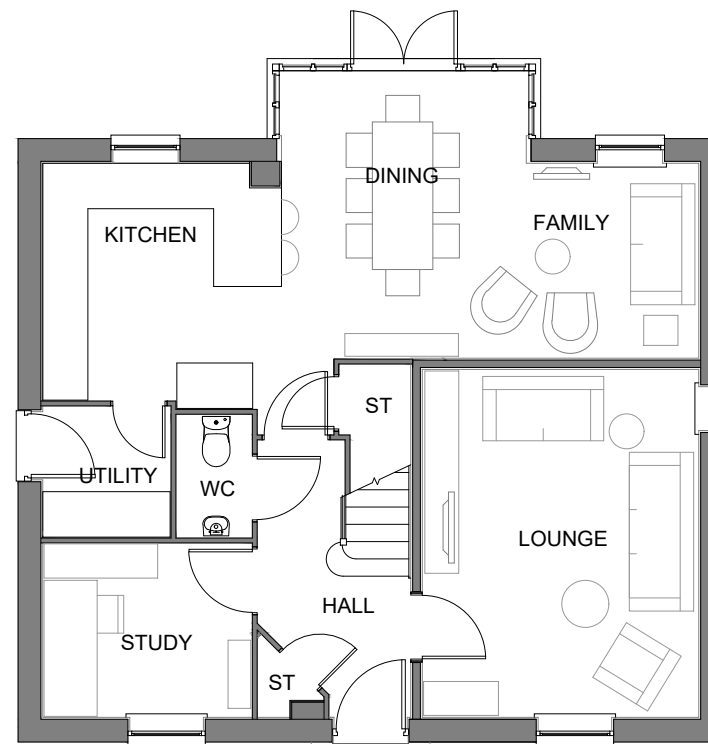

**GROUND FLOOR PLAN**



PROJECT

Bodicote

DRAWING

House Type Planning Drawing  
House Type: H417 (Detached)  
Floorplans - Sheet 1 of 2

SCALE	DATE	AUTHOR	REV
1:100@A3	May 2020	PH	*

JOB NO.	DRAWING NO.
7942	BOD.HT080.1

CHARACTER AREA:

Rural Edge

Housetype	H417	Variation	Stone	PLOT No. As Drawn: Opposite: 120.
Bedrooms	4	Persons	8	
Sq.ft	1434	Sq.m	133.2	