


scale 1:100




NOTES

REV	DESCRIPTION	DATE	AUTH	CHK'D
-----	-------------	------	------	-------

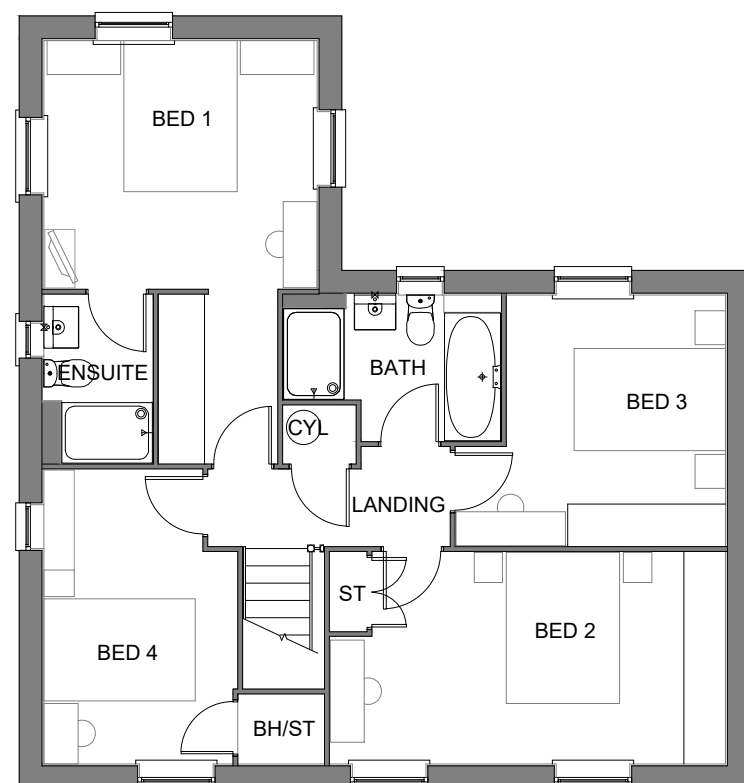

FIRST FLOOR PLAN

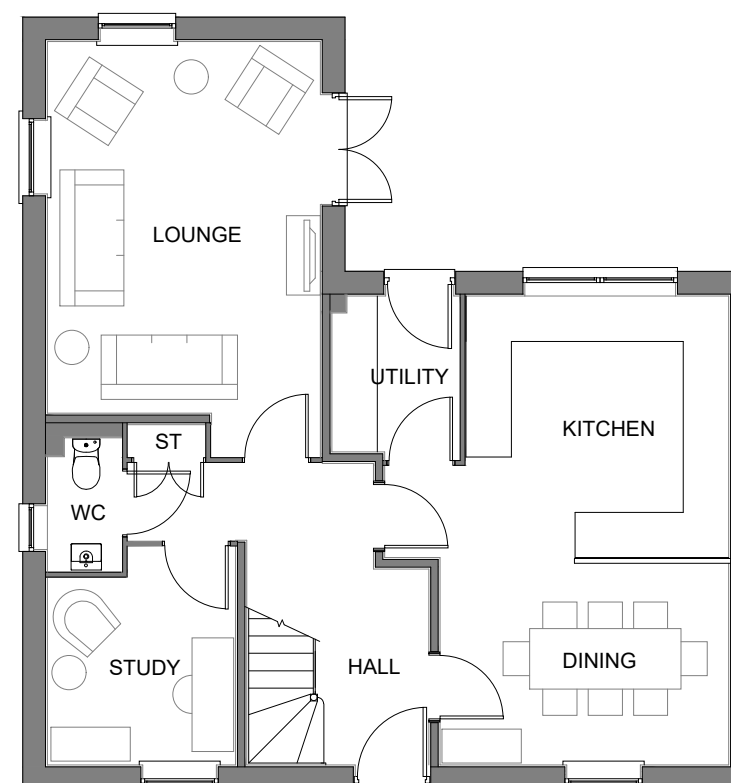

GROUND FLOOR PLAN



PROJECT

Bodicote

DRAWING

House Type Planning Drawing
House Type: H456 (Detached)
Floorplans - Sheet 1 of 2

SCALE	DATE	AUTHOR	REV
1:100@A3	May 2020	PH	*

JOB NO.	DRAWING NO.
7942	BOD.082.1

CHARACTER AREA:
Rural Edge

Housetype	H456	Variation	Render	PLOT No. As Drawn: 171. Opposite: 183.
Bedrooms	4	Persons	8	
Sq.ft	1491	Sq.m	138.6	