



scale 1:100

 

NOTES

REV	DESCRIPTION	DATE	AUTH	CHK'D
A	Front recess omitted. Additional window added to bed 1	12.05.2020	PNH	PNH

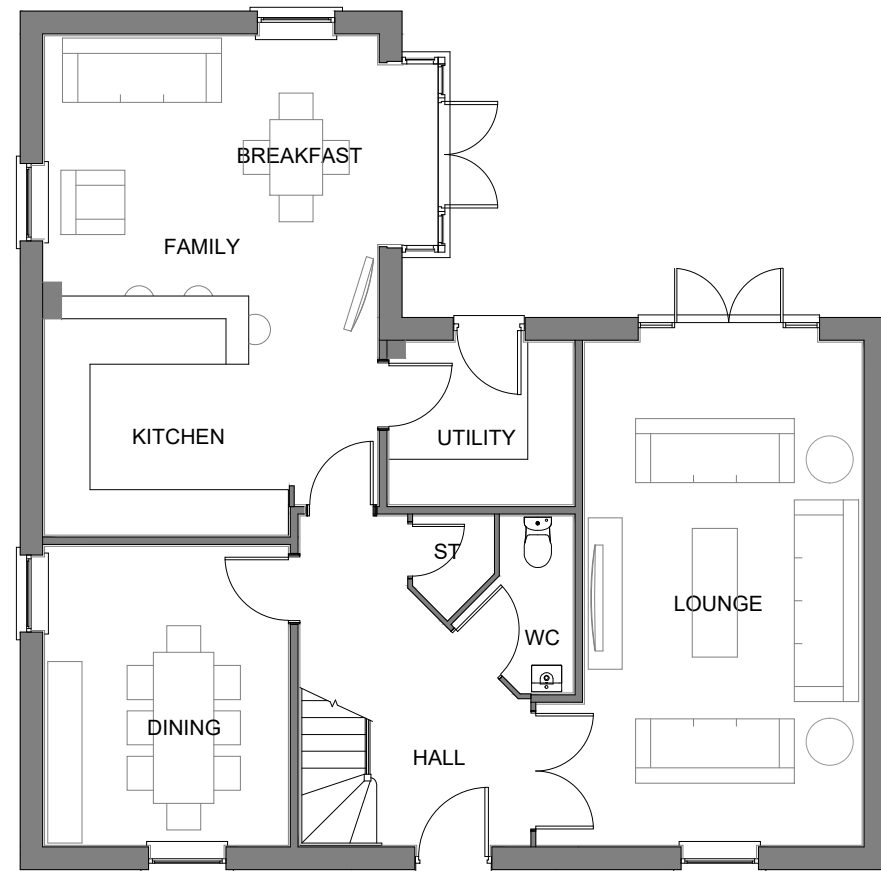

**GROUND FLOOR PLAN**



**FIRST FLOOR PLAN**



PROJECT

Bodicote

DRAWING

House Type Planning Drawing  
House Type: H588 (Detached)  
Floorplans - Sheet 1 of 2

SCALE	DATE	AUTHOR	REV
1:100@A3	Nov 19	IR	A

JOB NO.	DRAWING NO.
7942	BOD.HT.091

CHARACTER AREA:

Rural Edge

Housetype	H588	Variation	Render	PLOT No. As Drawn: 61, 77. Opposite: 76, 98.
Bedrooms	5	Persons	9	
Sq.ft	1983	Sq.m	184	