


scale 1:100




NOTES

REV	DESCRIPTION	DATE	AUTH	CHK'D
-----	-------------	------	------	-------

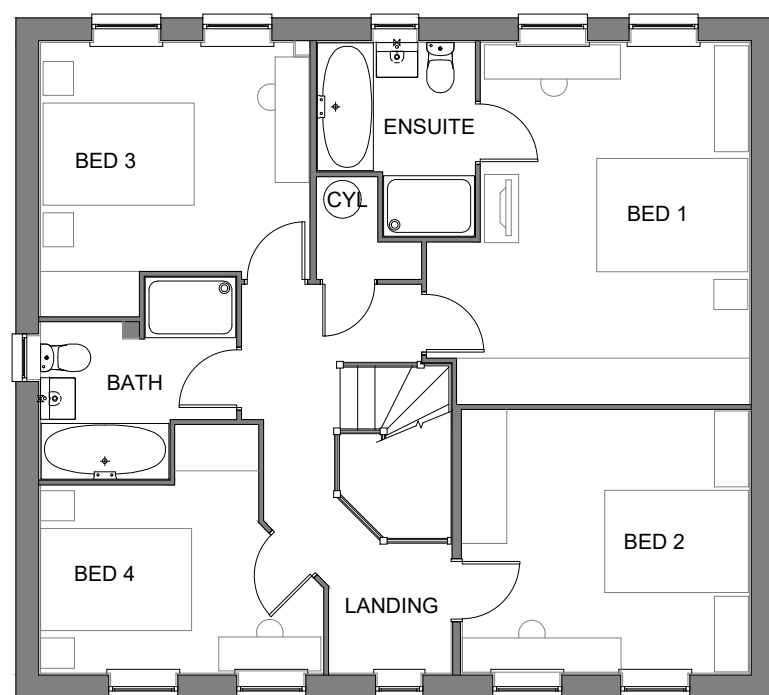

FIRST FLOOR PLAN

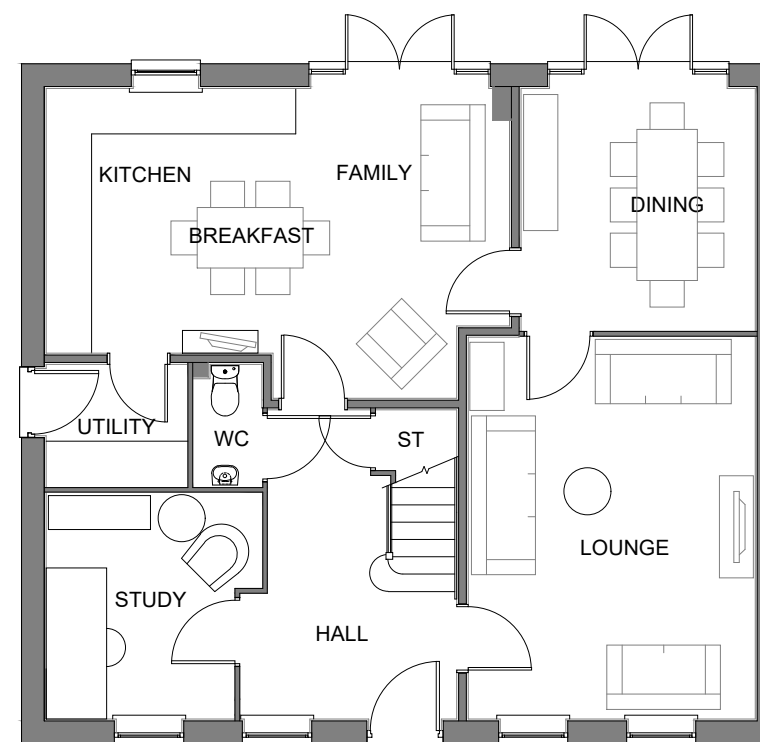

GROUND FLOOR PLAN



PROJECT

Bodicote

DRAWING

House Type Planning Drawing
House Type: H497 (Detached)
Floorplans - Sheet 1 of 2

SCALE	DATE	AUTHOR	REV
1:100@A3	May 2020	PH	*

JOB NO.	DRAWING NO.
7942	BOD.HT.092.3A

CHARACTER AREA:
Rural Edge

Housetype	H497	Variation	Brick	PLOT No. - As Drawn: 78 Opposite:
Bedrooms	4	Persons	8	
Sq.ft	1703	Sq.m	158.2	