

scale 1:100




NOTES

REV	DESCRIPTION	DATE	AUTH	CHK'D
-----	-------------	------	------	-------




FRONT ELEVATION

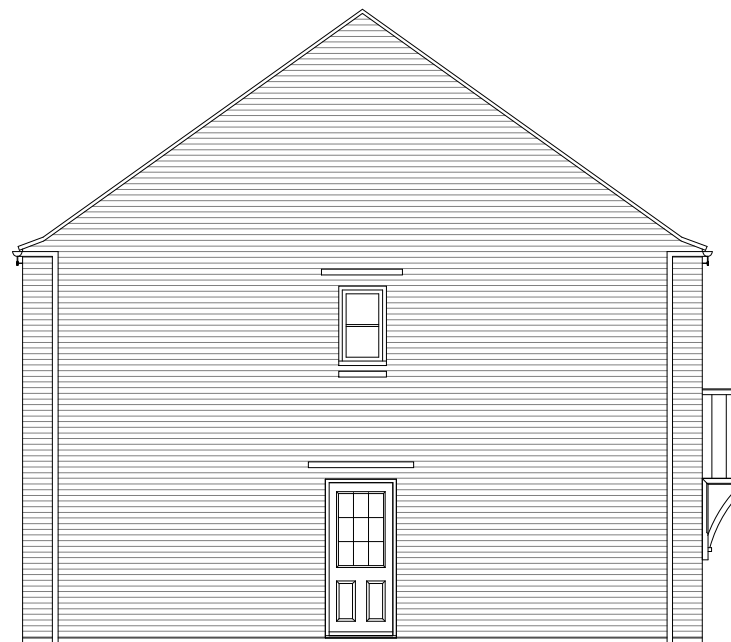

SIDE ELEVATION



REAR ELEVATION

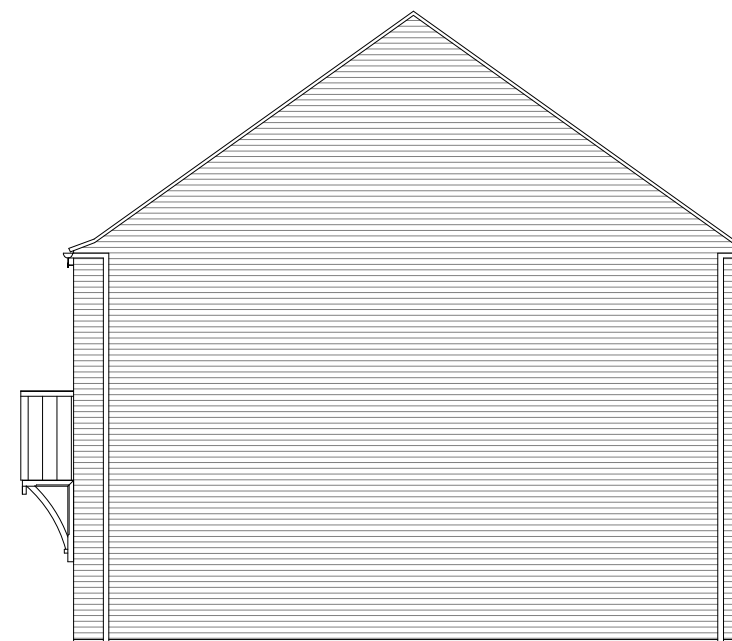

SIDE ELEVATION



PROJECT

Bodicote

DRAWING

House Type Planning Drawing
House Type: H497 (Detached)
Elevations - Sheet 2 of 2

SCALE	DATE	AUTHOR	REV
1:100@A3	May 2020	PH	*

JOB NO.	DRAWING NO.
7942	BOD.HT092.3B

CHARACTER AREA:
Rural Edge

Housetype	H497	Variation	Brick	PLOT No. - As Drawn: 78. Opposite:
Bedrooms	4	Persons	8	
Sq.ft	1703	Sq.m	158.2	