



scale 1:100
0 2m 4m 6m



Front Elevation Plots 217,237,238 & 239

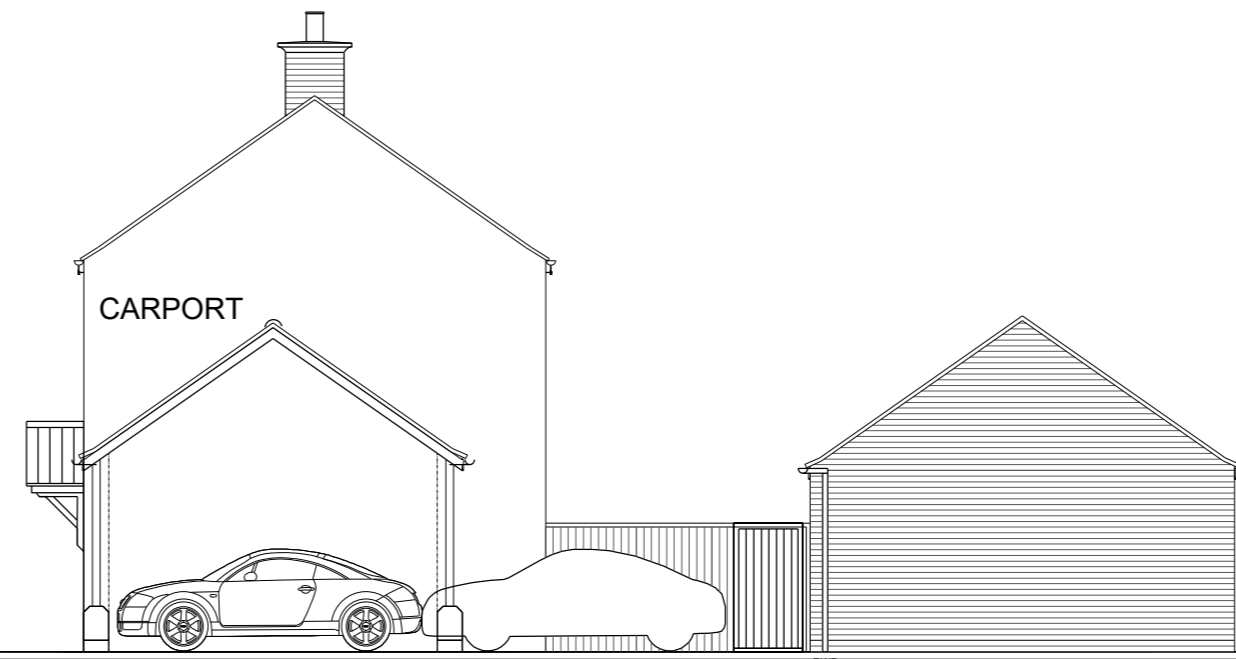

Side Elevation

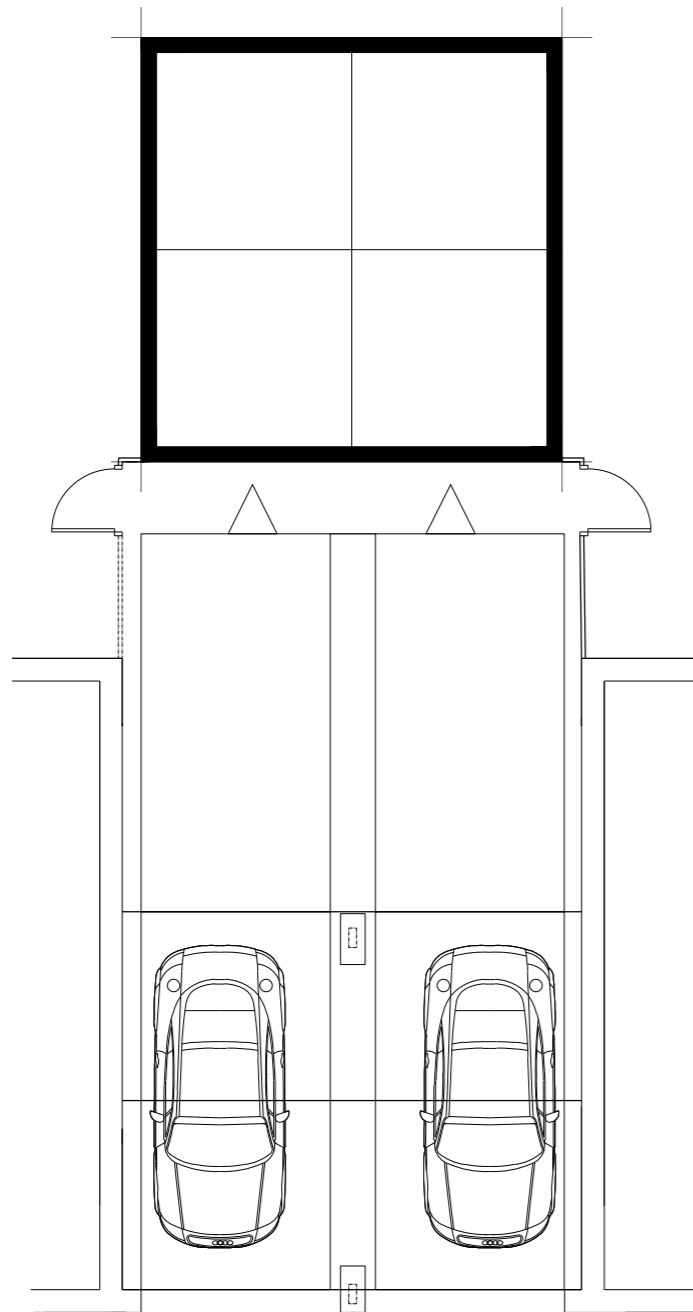

Plan
Plots 217,237,238 & 239

NOTES

REV	DESCRIPTION	DATE	AUTH	CHK'D
-----	-------------	------	------	-------



PROJECT
Bodicote

DRAWING
Planning Drawing
Linked Carport
Plans & Elevations

SCALE	DATE	AUTHOR	CHK'D
1:100@A3	25.05.20	IR	

JOB NO.	DRAWING NO.	REV
7942	BOD.LCP.187.1	

CHARACTER AREA

PLOT No. -
As Drawn: 217,237,238 & 239