


scale 1:50



NOTES


REV	DESCRIPTION	DATE	AUTH	CHK'D
B	Plot nos. adjusted to suit layout	26.05.20		IR
A	Plot nos. adjusted to suit layout	28.02.20	AW	IR

6650 External Wallplate Size

 

ROOF PLAN

6650

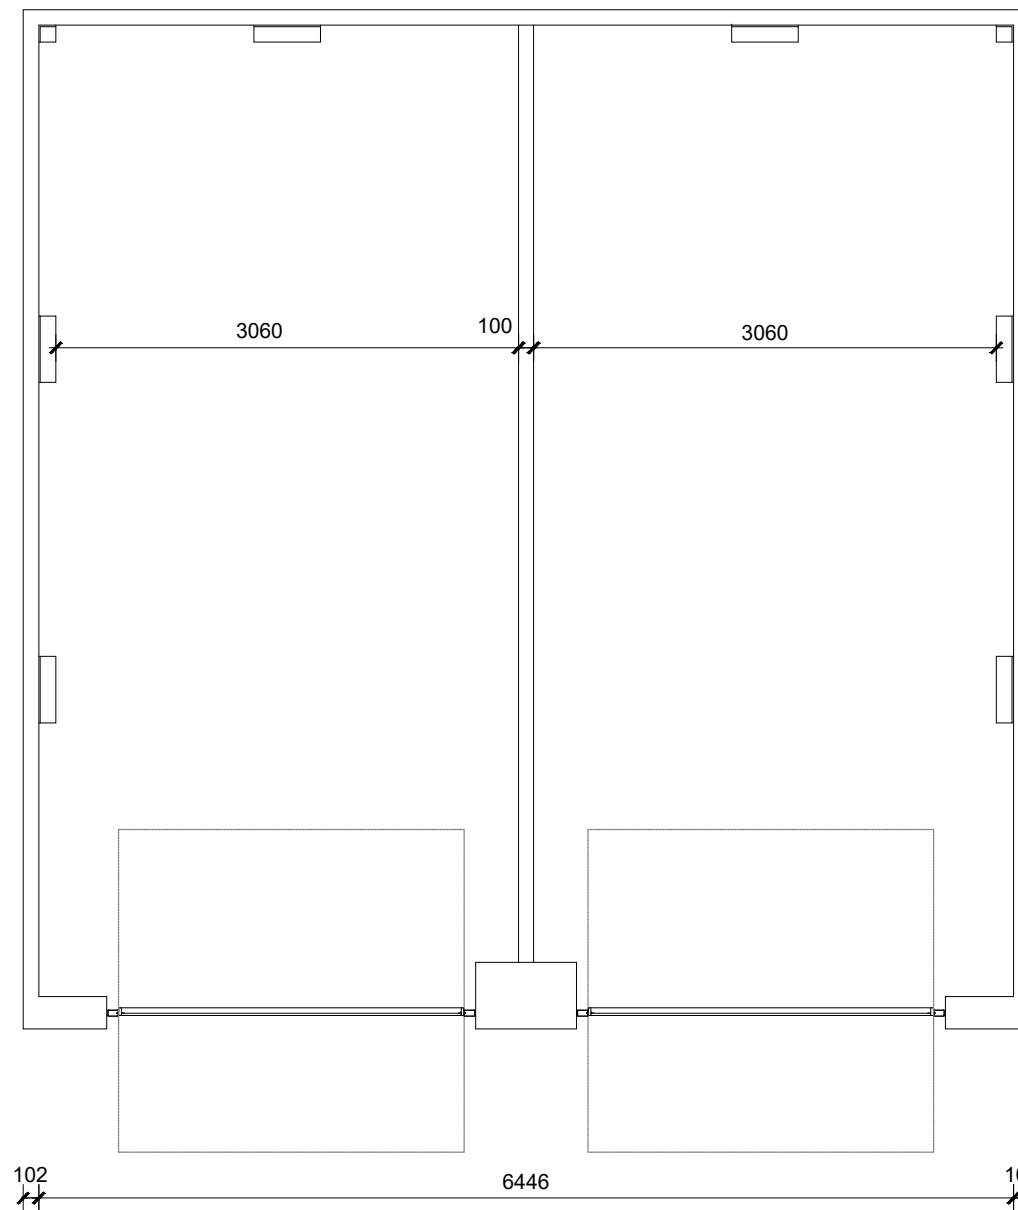

FLOOR PLAN

PLOT No. -
 As Drawn:
 1,2,73,74,80,81,94,95,96,97,103,104,105,106,108,118,119,127,137,138,140,141,
 142,143,151,152,159,160,174,175,182,183,187,188,195,196,208,209,251,252,253,
 263,264,268,279 & 280



PROJECT
Bodicote

DRAWING
 Garage Planning Drawing
 Dual Branded Garage: LDG2H8
 Floorplans - Sheet 1 of 2

SCALE	DATE	AUTHOR	CHK'D
1:50@A3	Nov 19	IR	

JOB NO.	DRAWING NO.	REV
7942	BOD-GA-190	B

CHARACTER AREA
See Plot Numbers