


scale 1:50



NOTES


REV	DESCRIPTION	DATE	AUTH	CHK'D
B	Plot nos. adjusted to suit layout	26.05.20		IR
A	Plot nos. adjusted to suit layout	28.02.20	AW	IR

6650 External Wallplate Size

 

ROOF PLAN

6650

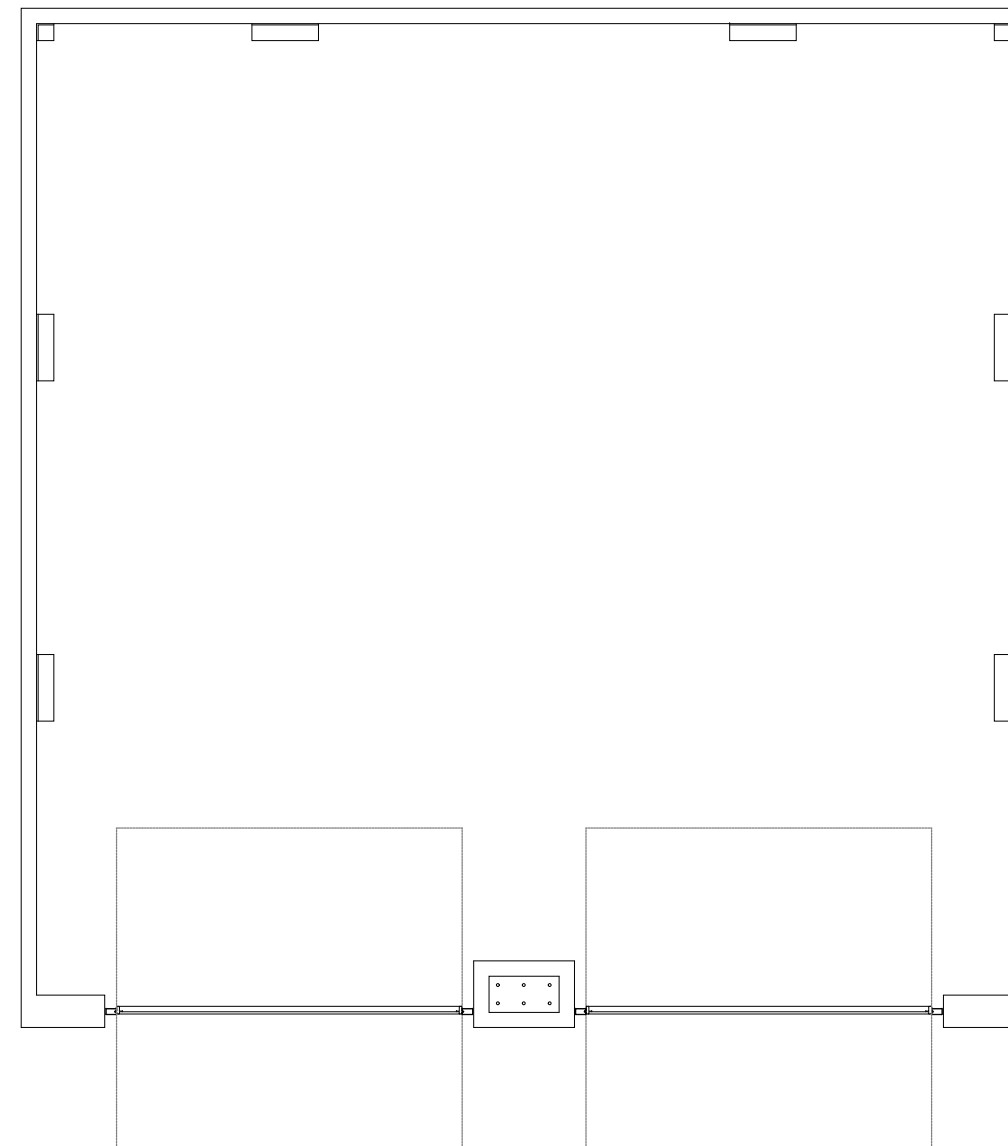

102 6446 102

FLOOR PLAN

PLOT No. -
As Drawn: 53,100,102,124 & 167



PROJECT
Bodicote

DRAWING
Garage Planning Drawing
Dual Branded Garage: LDG1H8
Floorplans - Sheet 1 of 2

SCALE	DATE	AUTHOR	CHK'D
1:50@A3	Nov 19	IR	

JOB NO.	DRAWING NO.	REV
7942	BOD-GA-192	B

CHARACTER AREA
See Plot Numbers