


scale 1:50




NOTES

REV	DESCRIPTION	DATE	AUTH	CHK'D
B	Plot nos. adjusted to suit layout	25.05.20	IR	
A	Plot nos. adjusted to suit layout	28.02.20	AW	IR

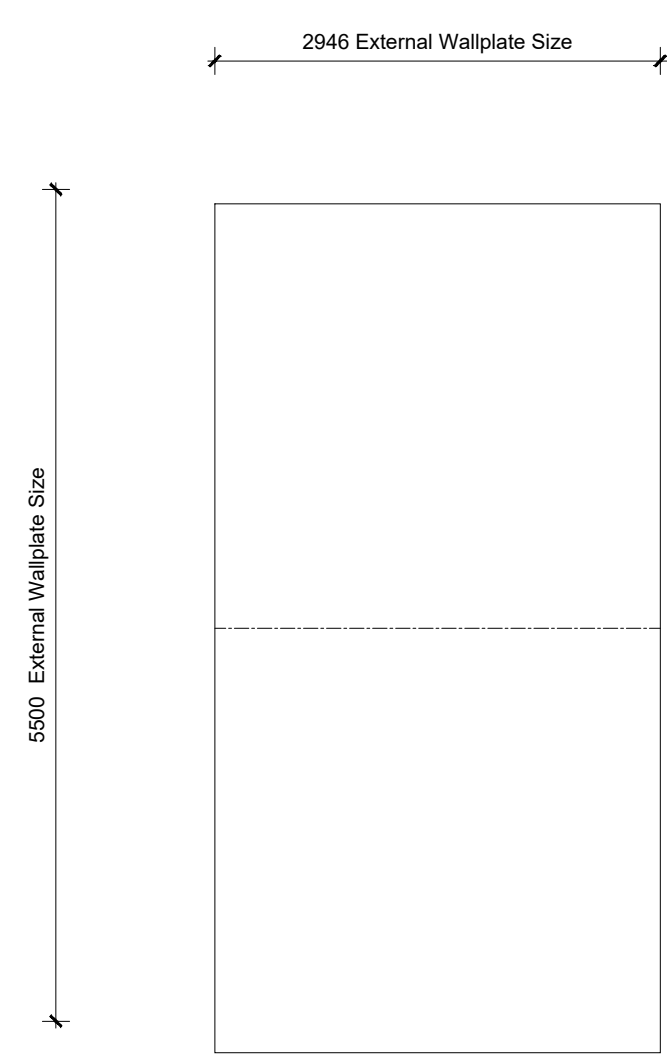

ROOF PLAN

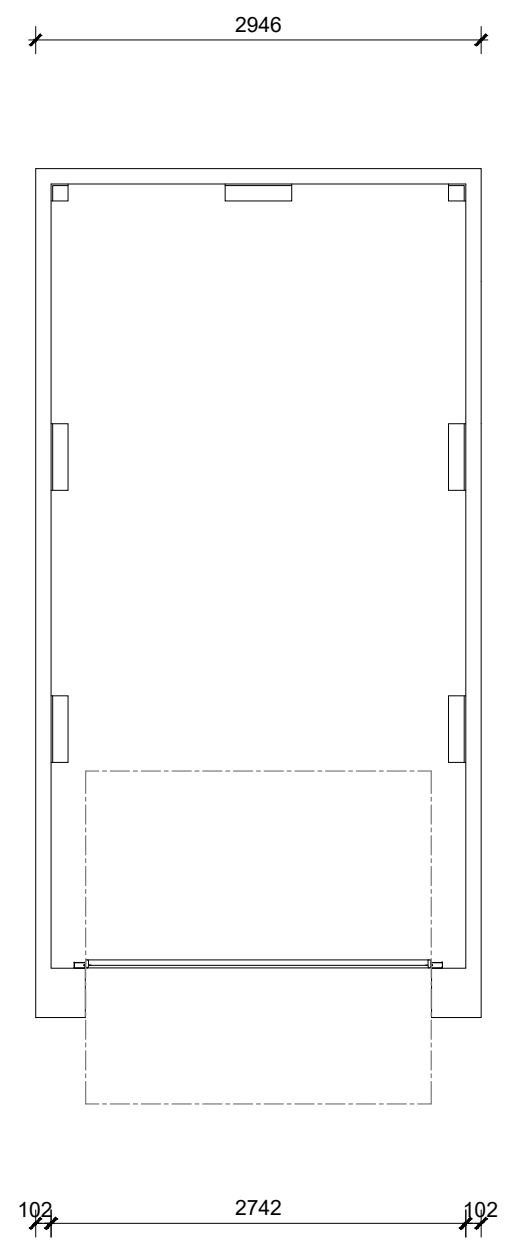

FLOOR PLAN

PLOT No. -
As Drawn: 54,126,129,156,163 & 164



PROJECT
Bodicote

DRAWING
Garage Planning Drawing
Dual Branded Garage: SSG1H8
Floorplans - Sheet 1 of 2

SCALE	DATE	AUTHOR	CHK'D
1:50@A3	Nov 19	IR	

JOB NO.	DRAWING NO.	REV
7942	BOD-GA-194	B

CHARACTER AREA
See Plot Numbers