


scale 1:50




**NOTES**

REV	DESCRIPTION	DATE	AUTH	CHK'D
B	Plot nos. adjusted to suit layout	25.05.20	IR	
A	Plot nos. adjusted to suit layout	28.02.20	AW	IR

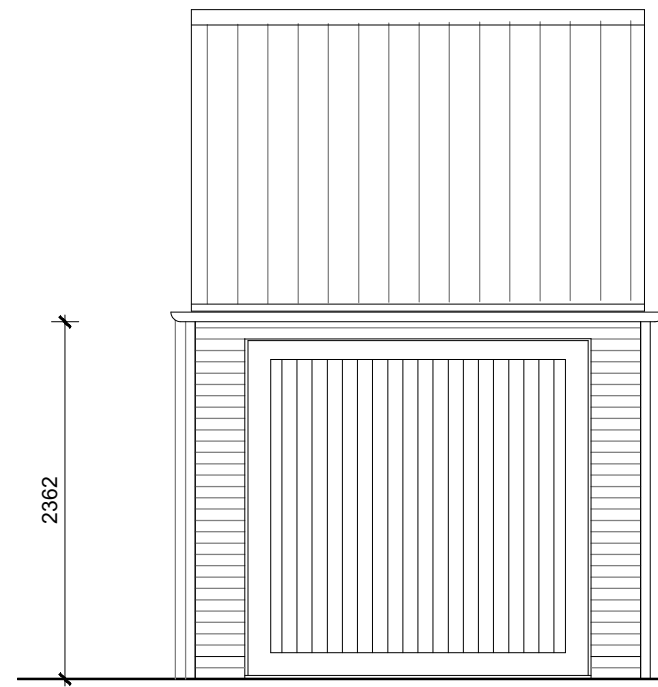


**FRONT ELEVATION**

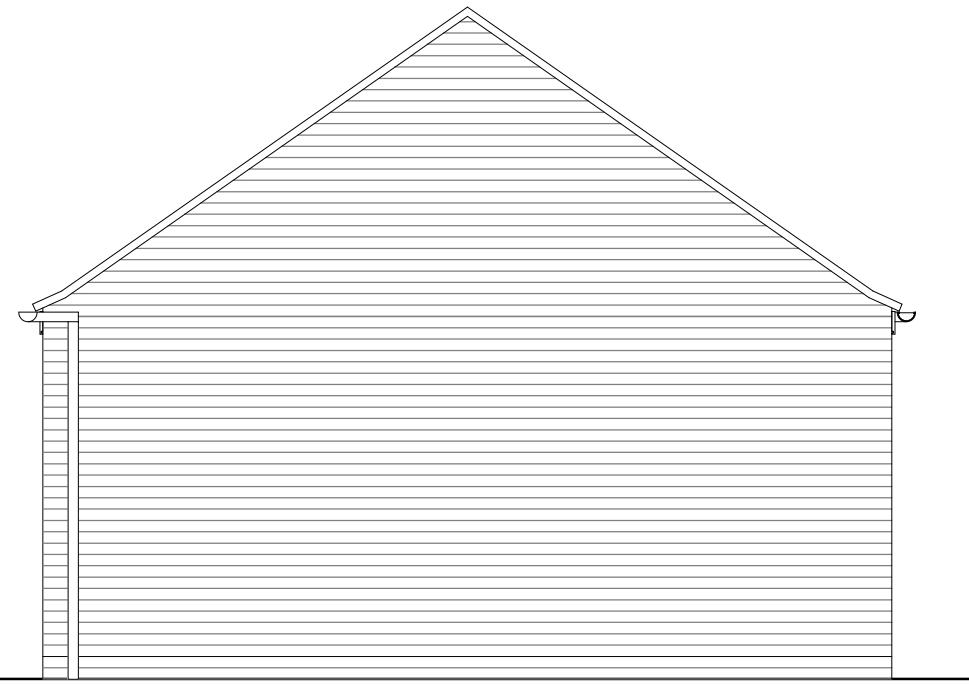


RWP

**SIDE ELEVATION**

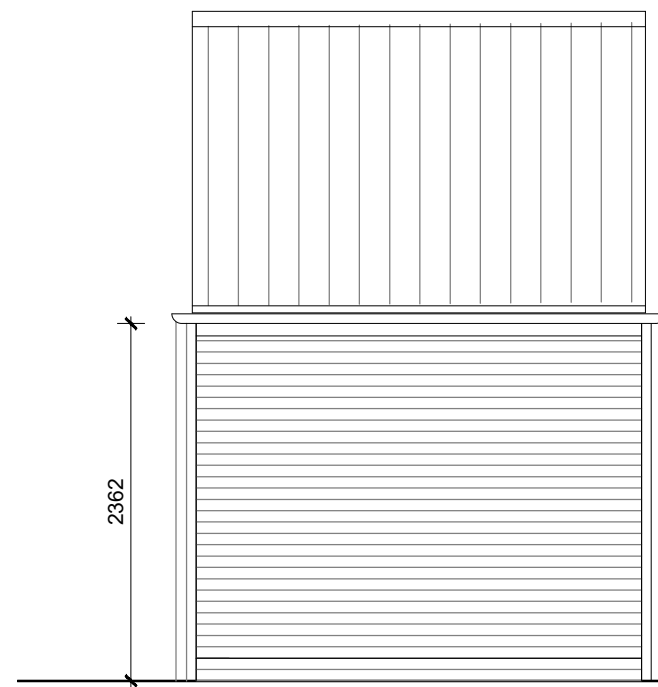

**REAR ELEVATION**

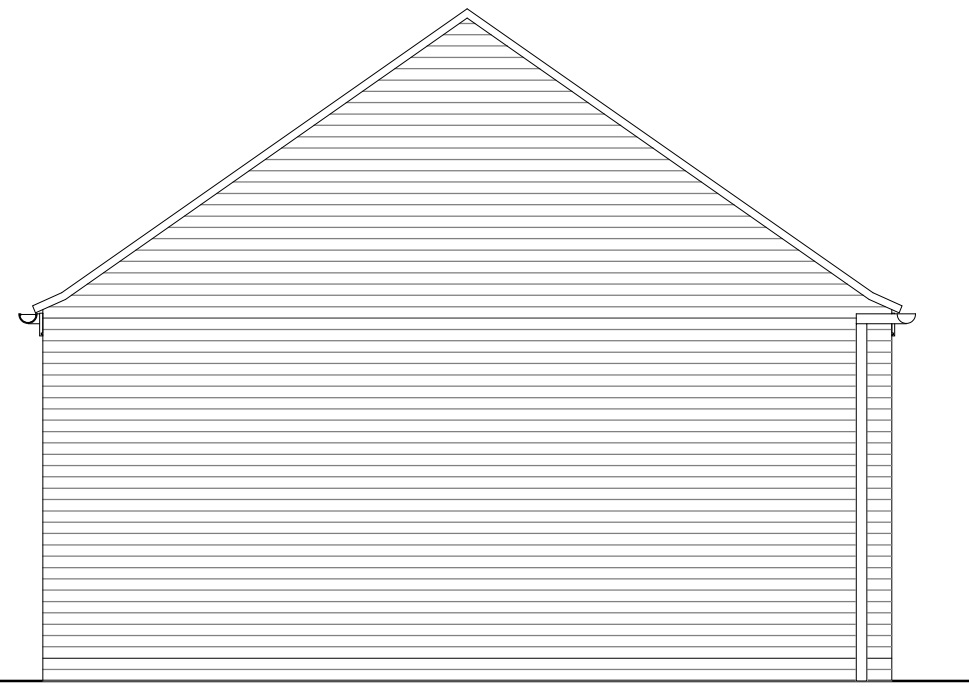

RWP

**SIDE ELEVATION**

PLOT No. -  
As Drawn: 54,126,129,156,163 & 164



**DAVID WILSON HOMES**  
WHERE QUALITY LIVES

PROJECT

**Bodicote**

DRAWING

Garage Planning Drawing  
Dual Branded Garage: SSG1H8  
Elevations - Sheet 2 of 2

SCALE	DATE	AUTHOR	CHK'D
1:50@A3	Nov 19	IR	

JOB NO.	DRAWING NO.	REV
7942	BOD-GA-195	B

CHARACTER AREA

See Plot Numbers