

 


scale 1:50

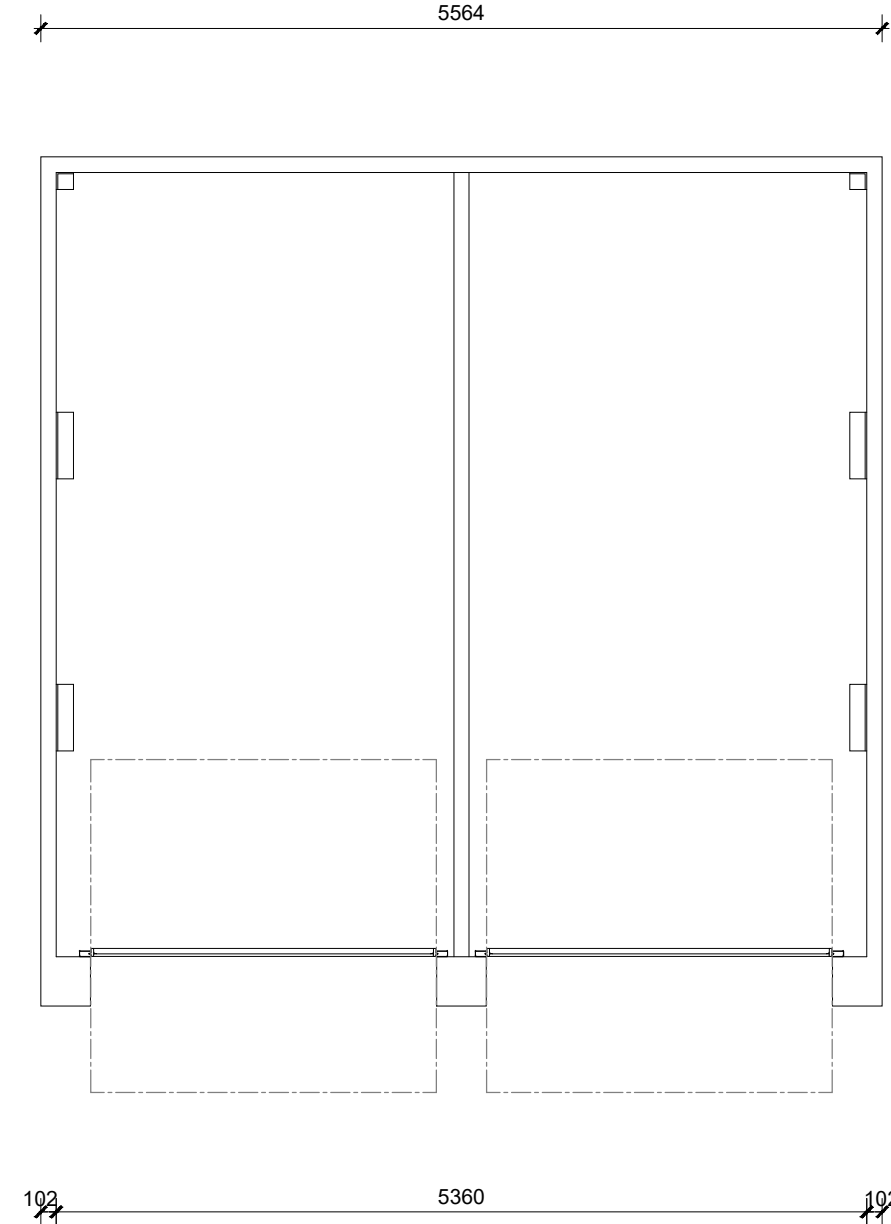

NOTES

| REV | DESCRIPTION | DATE | AUTH | CHK'D |
|-----|-----------------------------------|----------|------|-------|
| B | Plot nos. adjusted to suit layout | 25.05.20 | IR | |
| A | Plot nos. adjusted to suit layout | 28.02.20 | AW | IR |

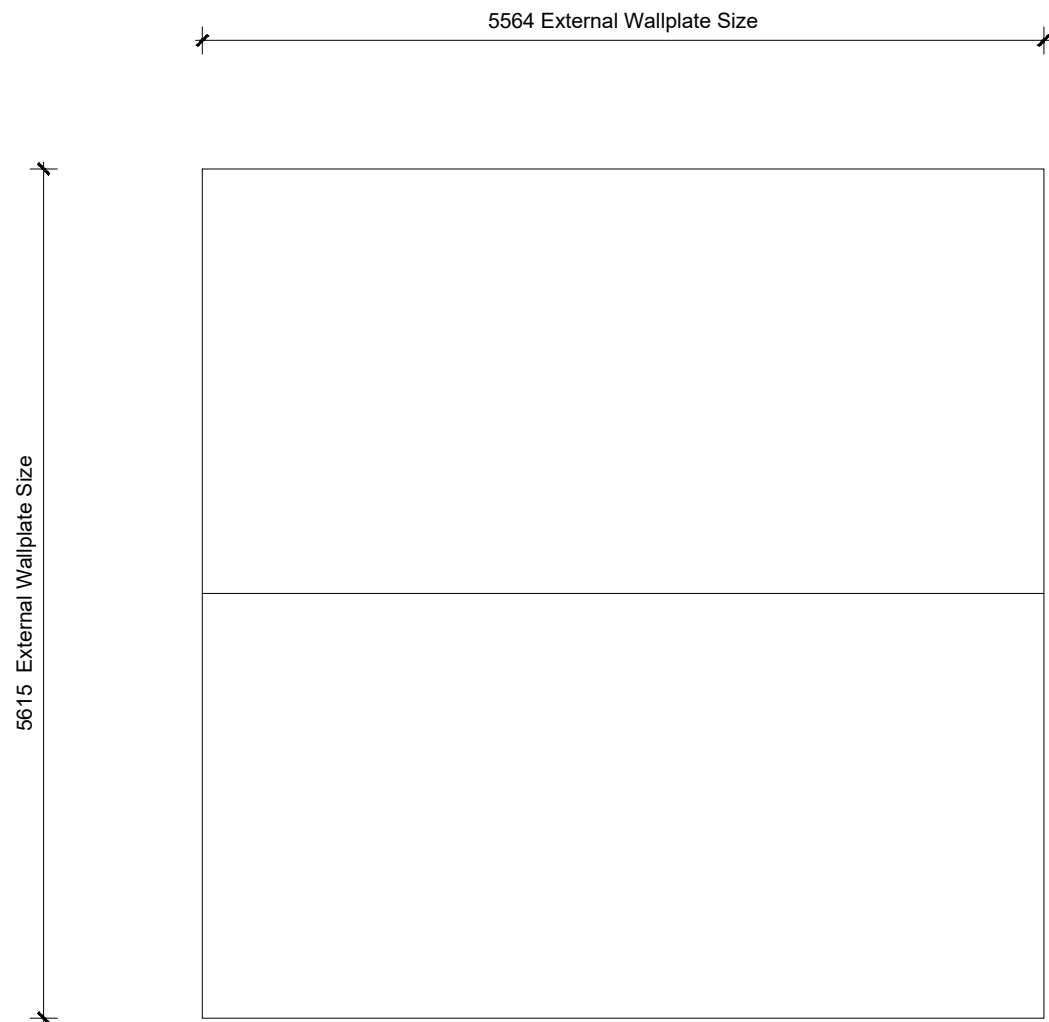

FLOOR PLAN

PLOT No. -
As Drawn: 4,3,5,6,217,237,238,239,272 & 273



PROJECT

Bodicote

DRAWING

Garage Planning Drawing
Dual Branded Garage: SDG2H8
Floorplans - Sheet 1 of 2

| SCALE | DATE | AUTHOR | CHK'D |
|---------|-------------|--------|-------|
| 1:50@A3 | Nov 19 | IR | |
| JOB NO. | DRAWING NO. | REV | |
| 7942 | BOD-GA-198 | B | |

CHARACTER AREA

See Plot Numbers