



scale 1:50

 

NOTES

REV	DESCRIPTION	DATE	AUTH	CHK'D
B	Plot nos. adjusted to suit layout	25.05.20	IR	
A	Plot nos. adjusted to suit layout	28.02.20	AW	IR

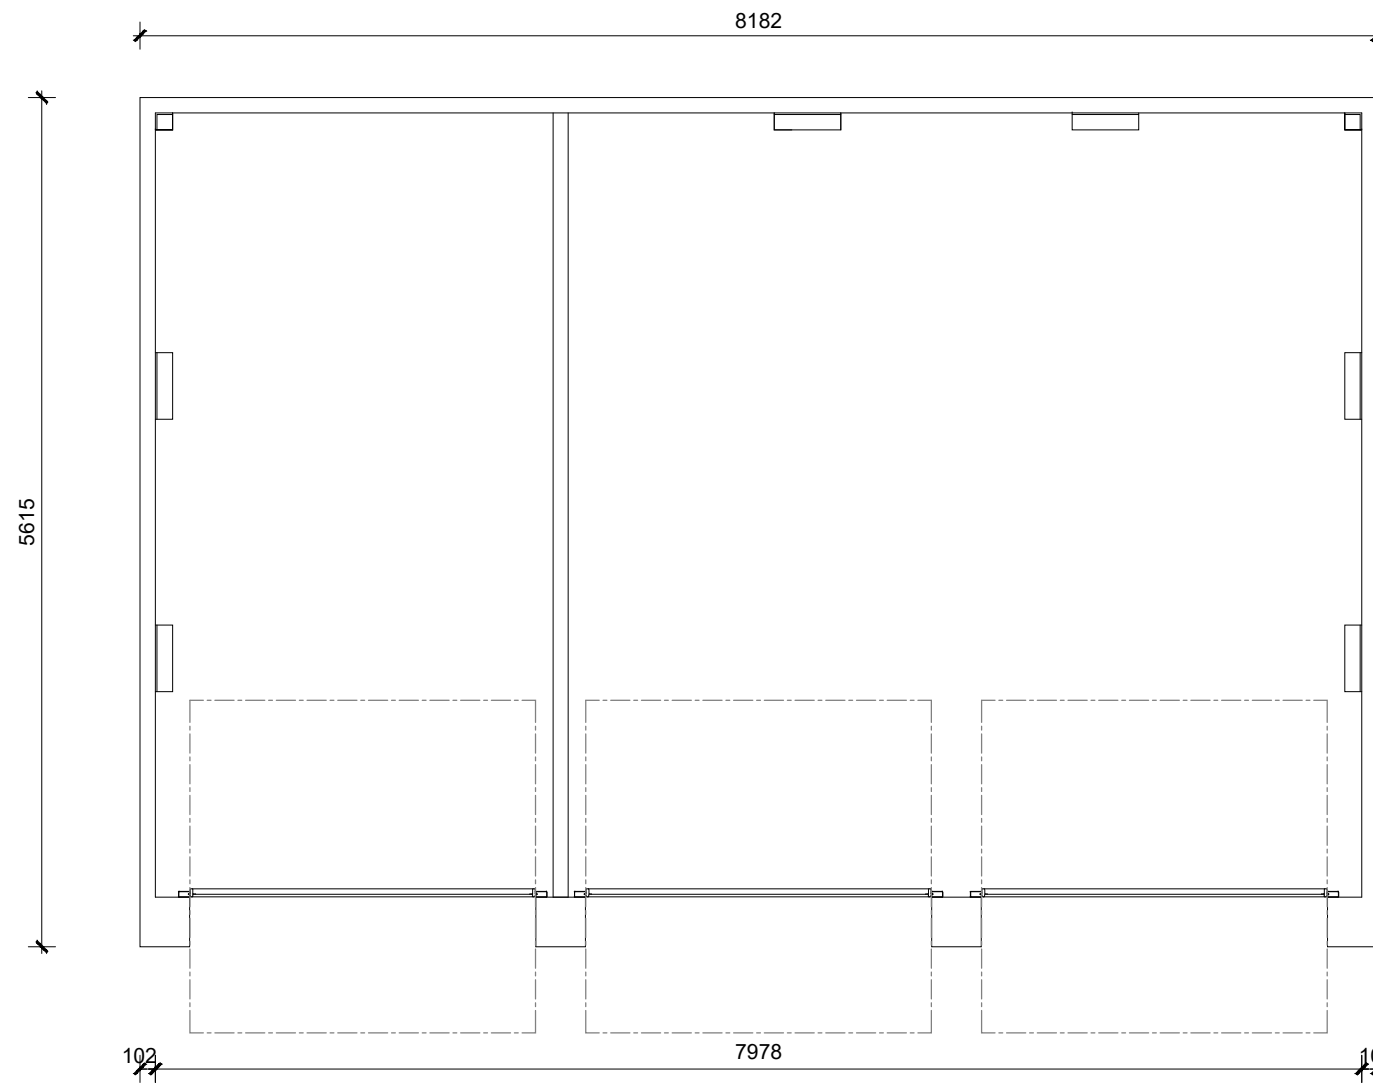

FLOOR PLAN

PLOT No. -
As Drawn: 30,47,48,61,62,153 & 154



DAVID WILSON HOMES
WHERE QUALITY LIVES

PROJECT

Bodicote

DRAWING

Garage Planning Drawing
Dual Branded Garage: STG2H8
Floorplans - Sheet 2 of 3

SCALE	DATE	AUTHOR	CHK'D
1:50@A3	Nov 19	IR	

JOB NO.	DRAWING NO.	REV
7942	BOD-GA-201	B

CHARACTER AREA

See Plot Numbers