


scale 1:100




NOTES


REV	DESCRIPTION	DATE	AUTH	CHK'D
A	Design Revised	27.02.2020	IR	IR

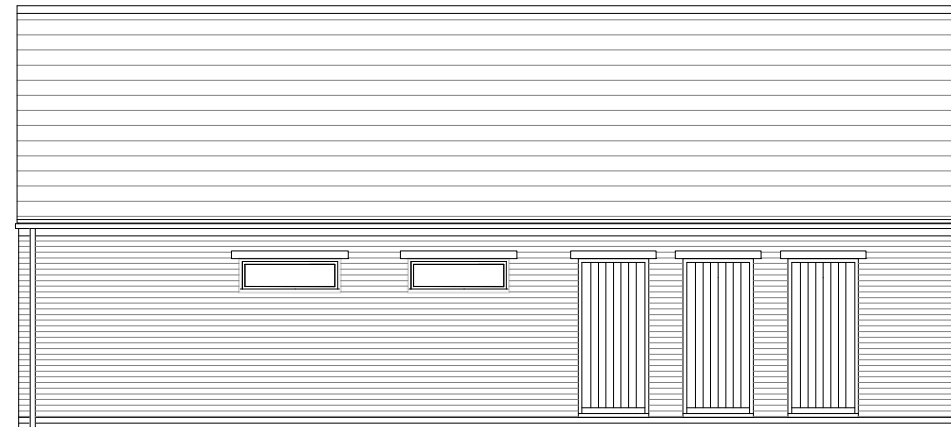


**ELEVATION 1**

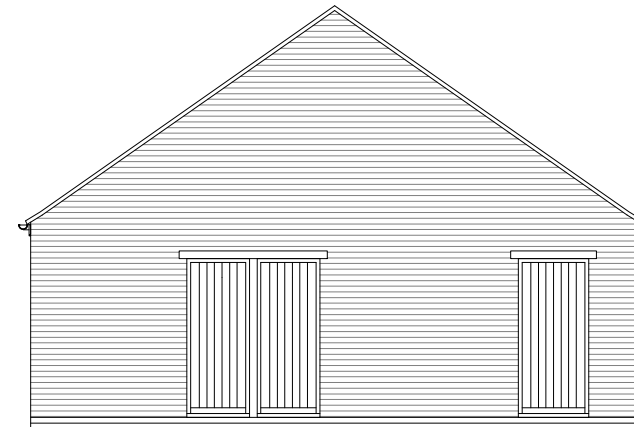


**ELEVATION 2**

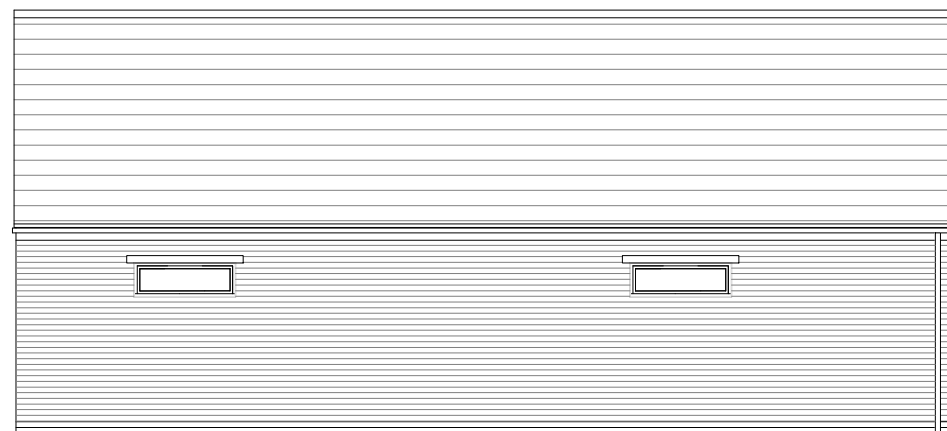

**ELEVATION 3**

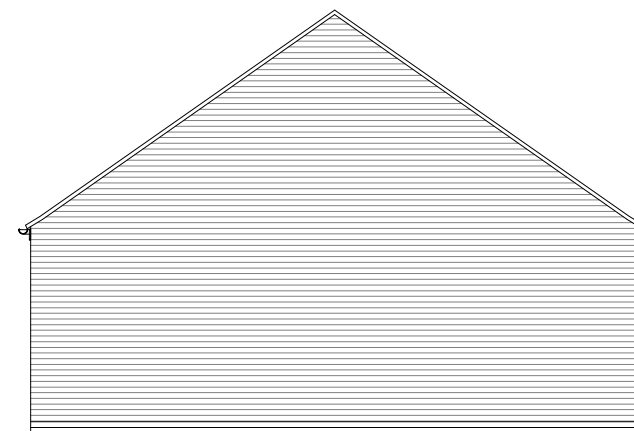

**ELEVATION 4**

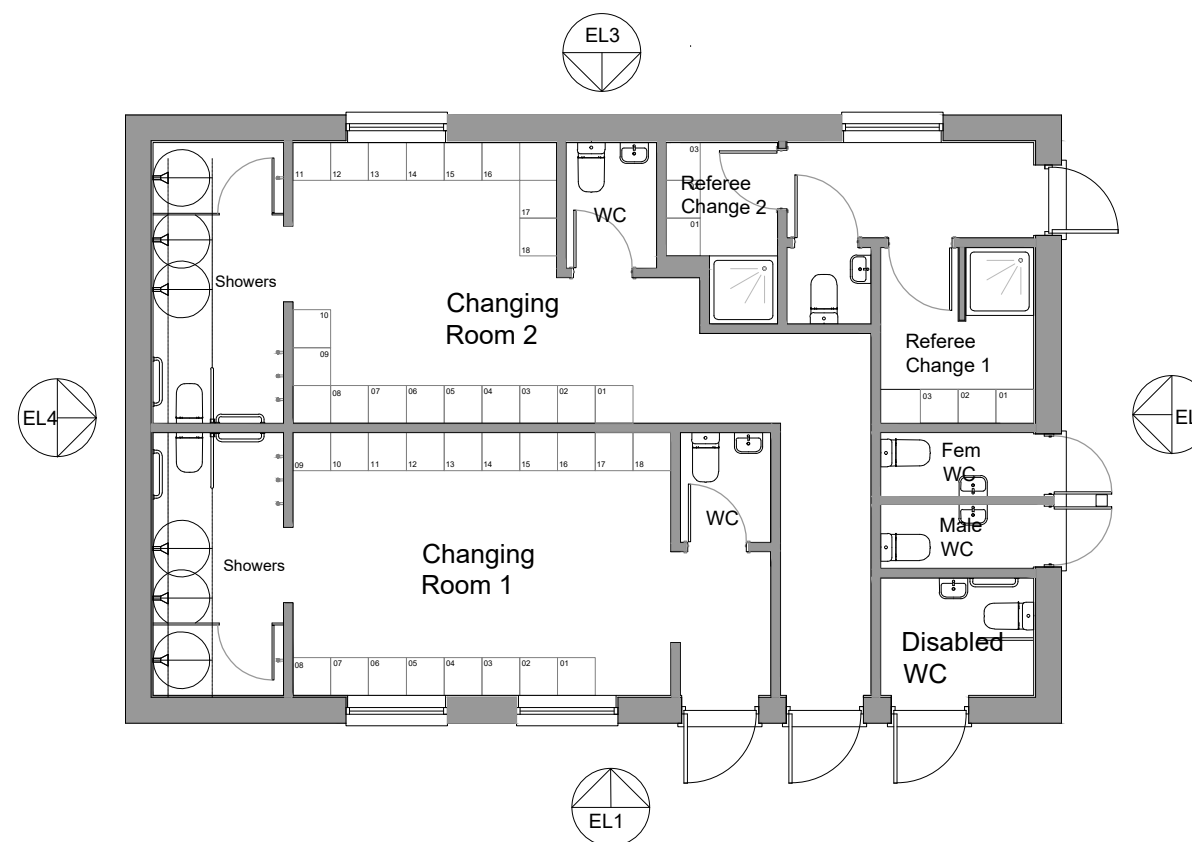

**FLOOR PLAN**



**DAVID WILSON HOMES**  
WHERE QUALITY LIVES

PROJECT

Bodicote

DRAWING

Sports Changing Facility  
Plans & Elevations

SCALE	DATE	AUTHOR	CHK'D
1:100@A3	05.12.19	IR	

JOB NO.	DRAWING NO.	REV
7942	BOD.CF.186	A

CHARACTER AREA

Rural Edge