

Copyright in design and this drawing is the property of Resi.

Reproduction in whole or in part is forbidden without written sanction of Resi.

All dimensions to be cross-checked on site prior to completing a Building Regulations package, structural engineering, the party wall process and construction.

Print to scale (as actual size)

NOTES

REV:	Rev	Rev Note	Date
	-	Preliminary Issue	19/03/19
	A	Planning Issue	08/05/19

KEYS

- - - Boundary line
- Proposed walls
- Existing walls
- Existing removed
- Rooflight



JOB TITLE
PROPOSED TWO STOREY SIDE AND REAR EXTENSION, FRONT PORCH, FLOOR PLAN REDESIGN AND ALL ASSOCIATED WORKS AT 12 MAPLE AVENUE

STATUS
PLANNING


CLIENT
VINOD KOTHAPALLE

DRAWING TITLE
EXISTING PLANS


SCALE 1/100 @ A3 DRAWN HD

DATE MAY 2019 CHECKED CM

DRAWING NO. 1197 - 01 REV. A

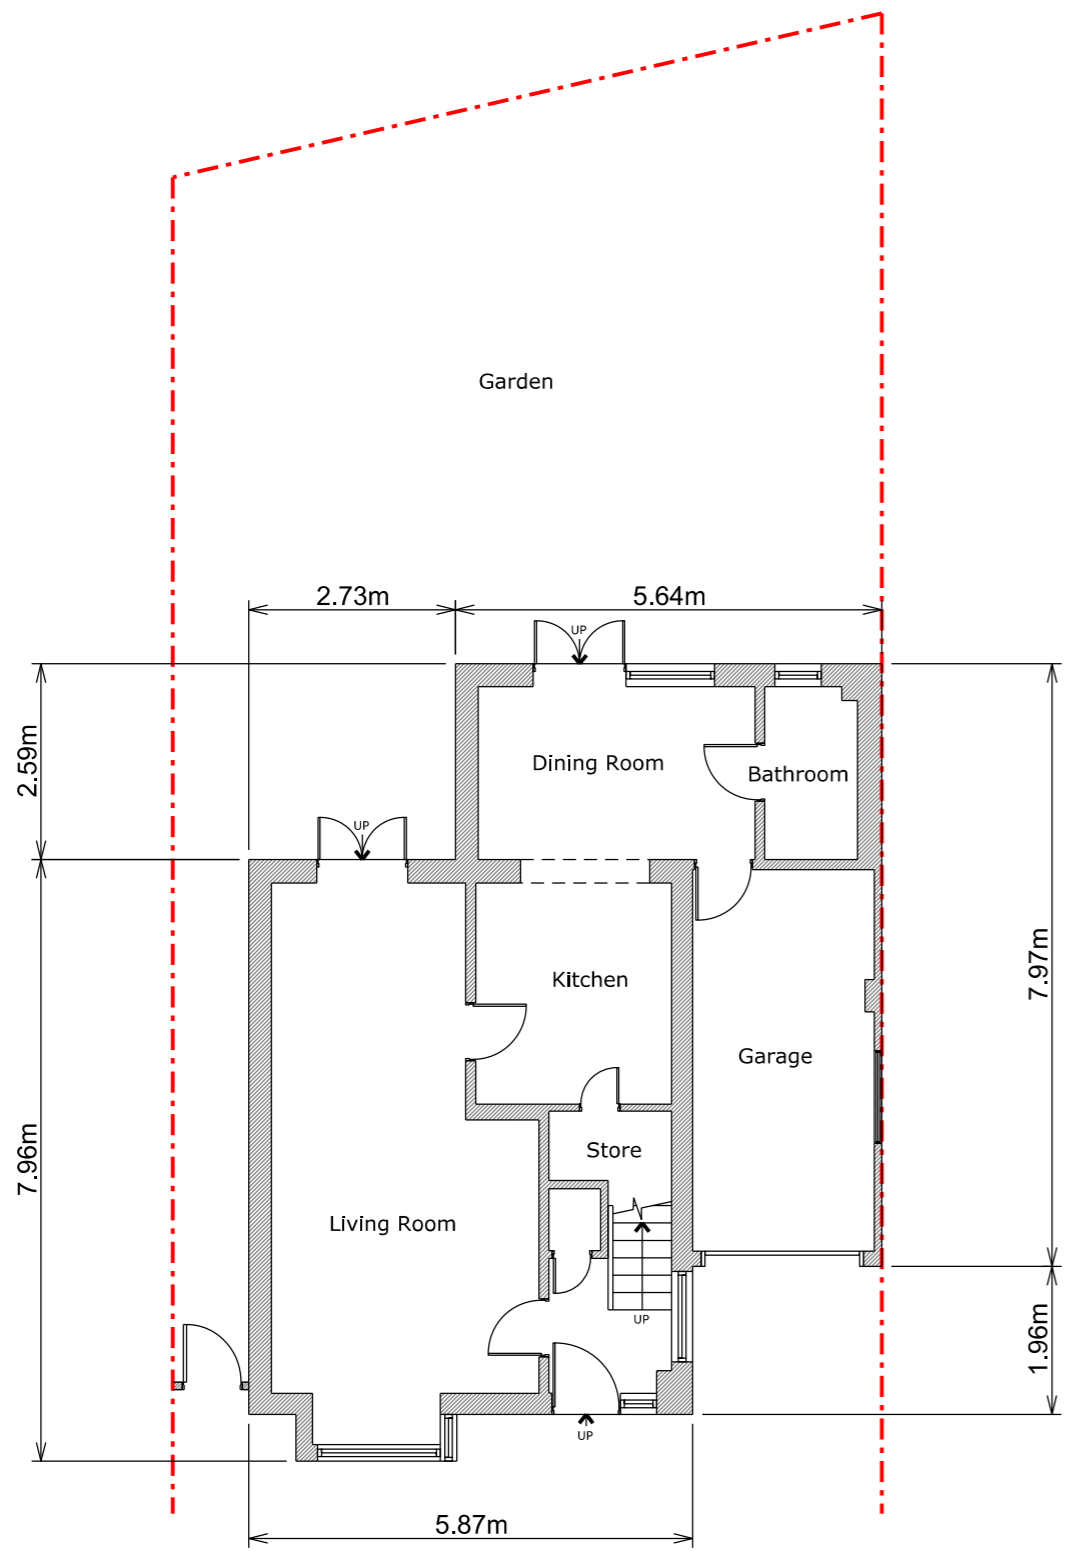

Ground Floor Plan

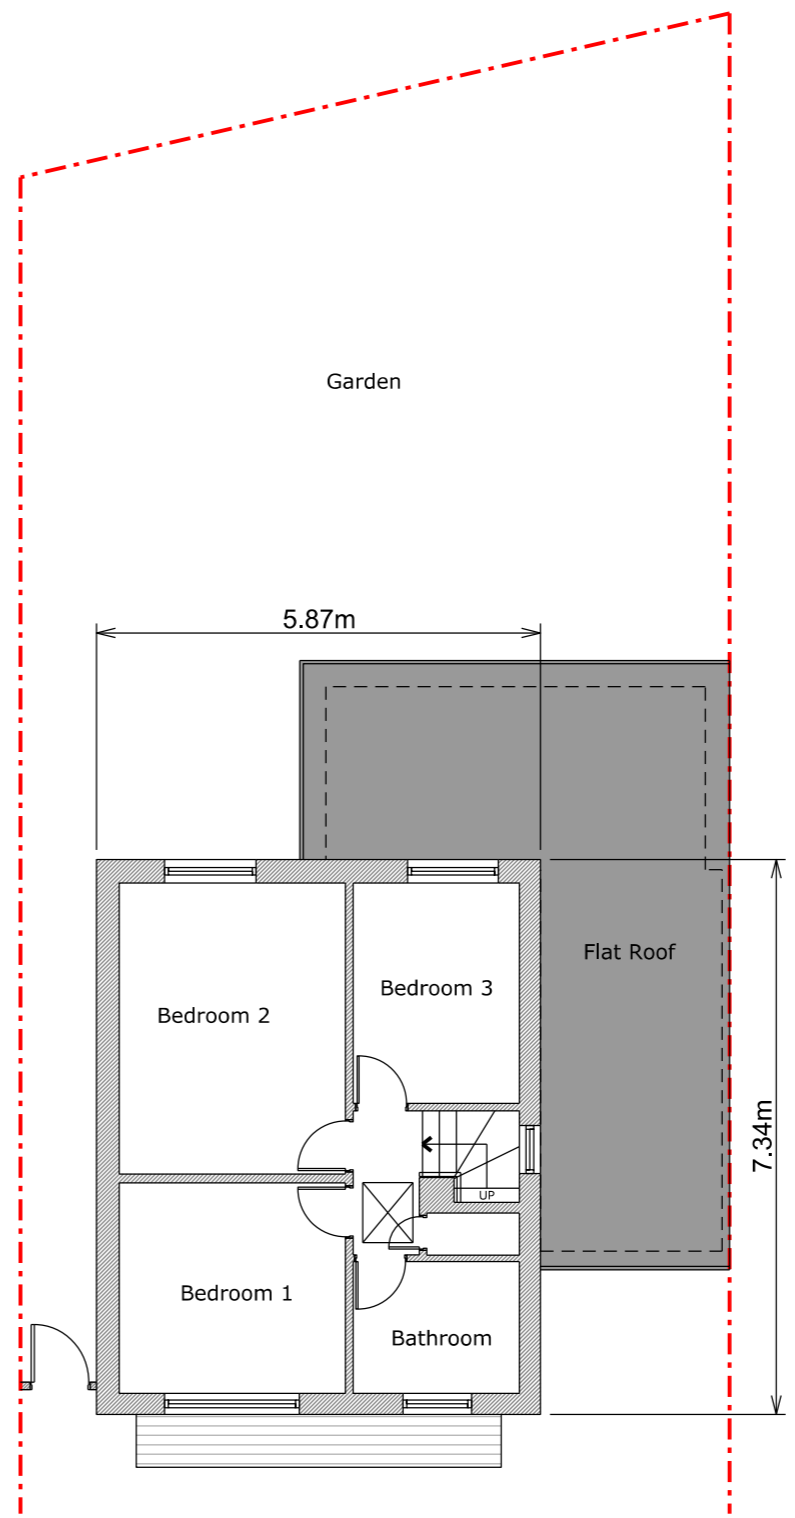

First Floor Plan

