




NORTH

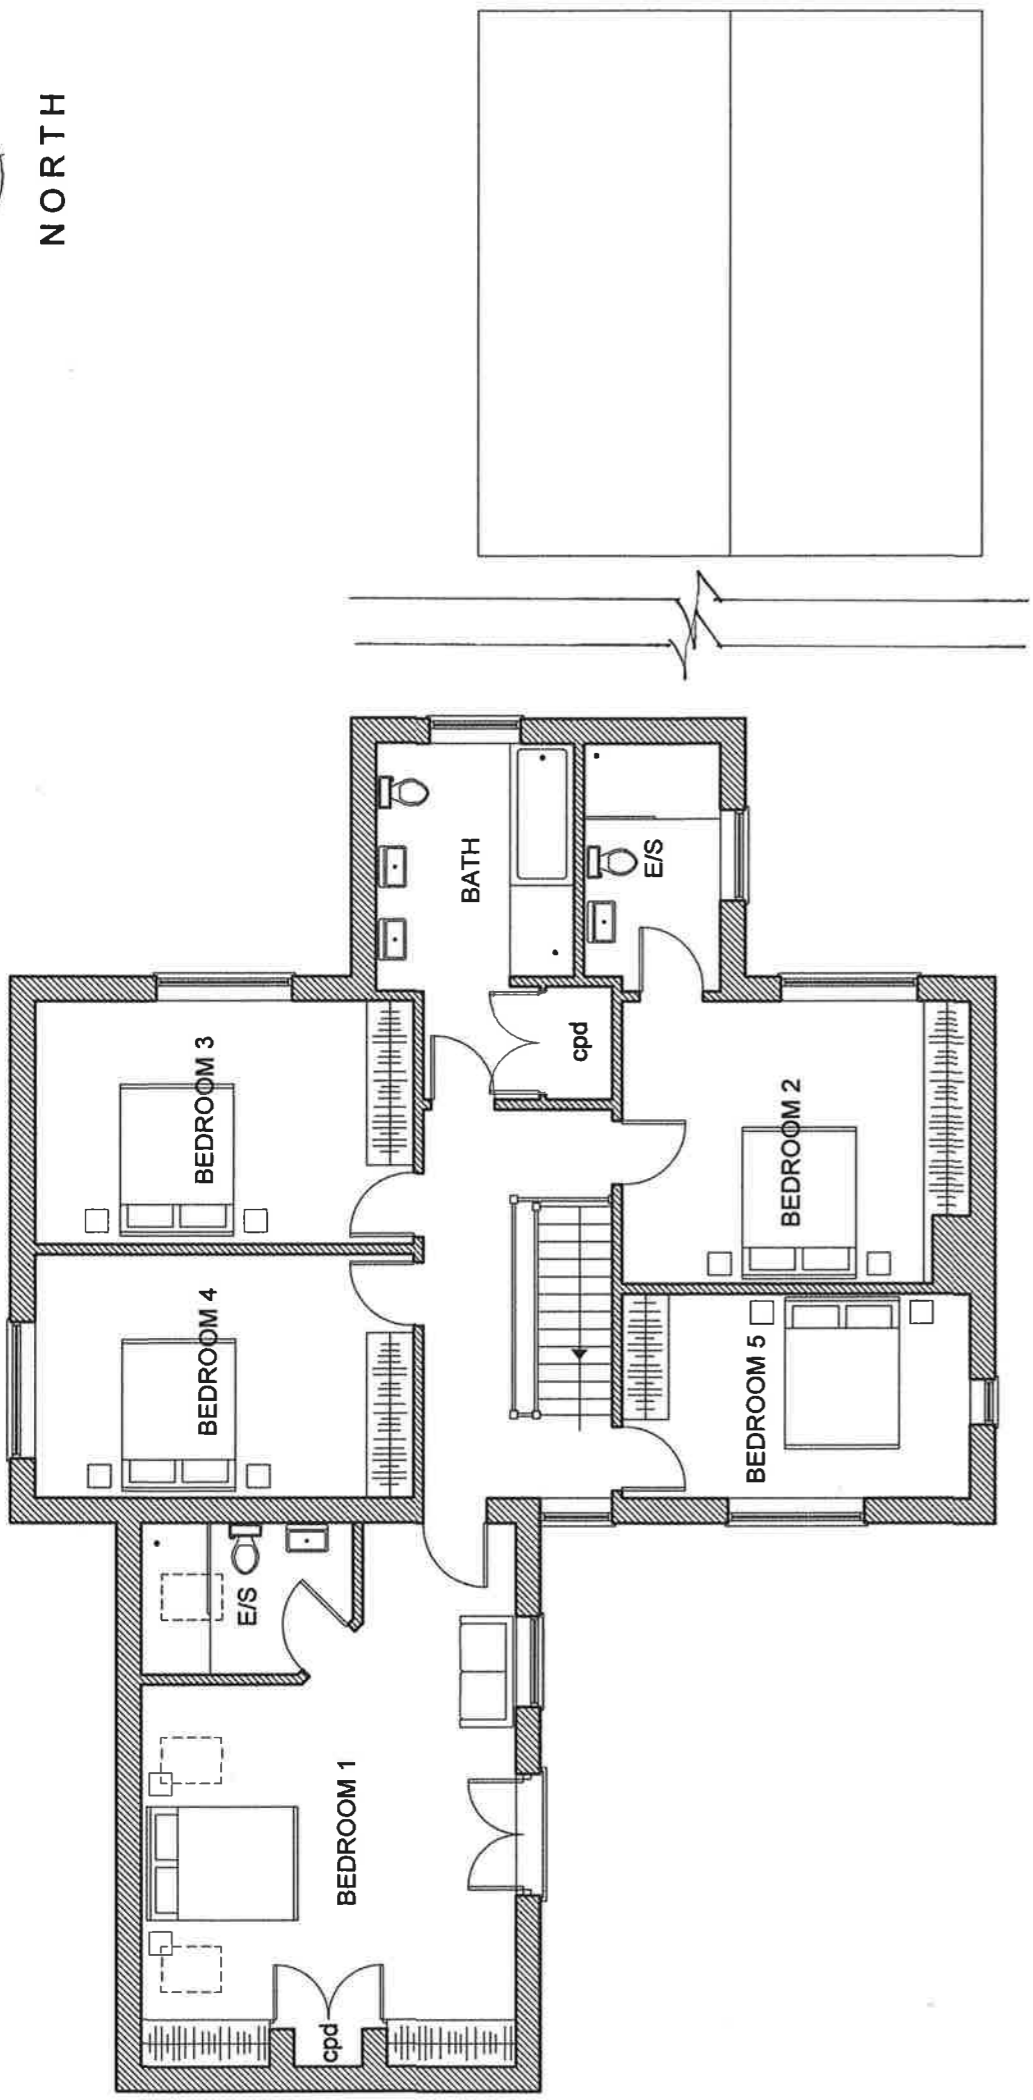

FIRST FLOOR PLAN

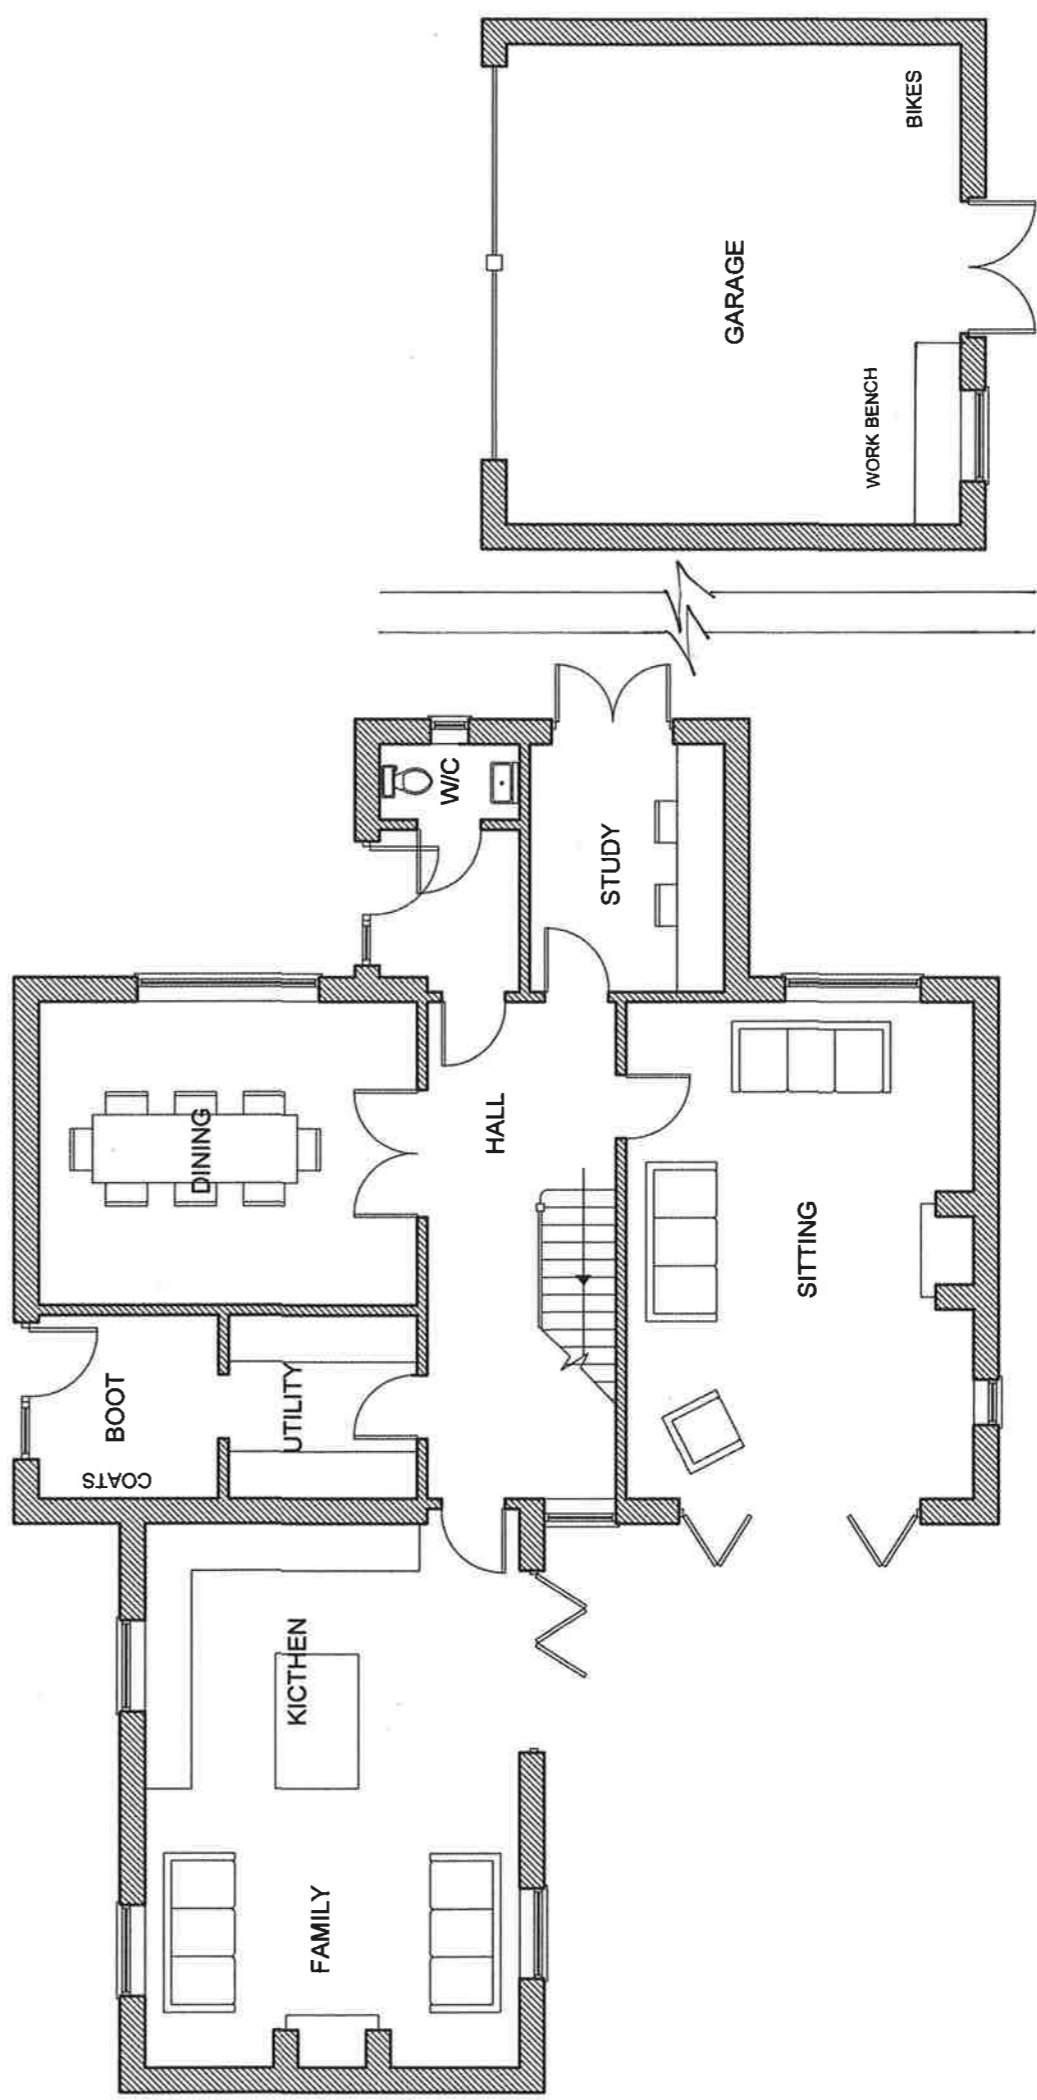

GROUND FLOOR PLAN

 

Scale bar - 1 : 100 @ A3

Client Mrs Biggam
 Architect Nicholas D Price
 45 North Bar Street
 Banbury OX16 0TH
 Tel 01295 262952

Project PROPOSED DEVELOPMENT
 OF LAND AT THE LEYS
 ADDERBURY

Drawing PROPOSED FLOOR PLANS
 PLOT 2
 Scale 1:100
 Date January 2019
 Drawing No 5392.04