



NORTH

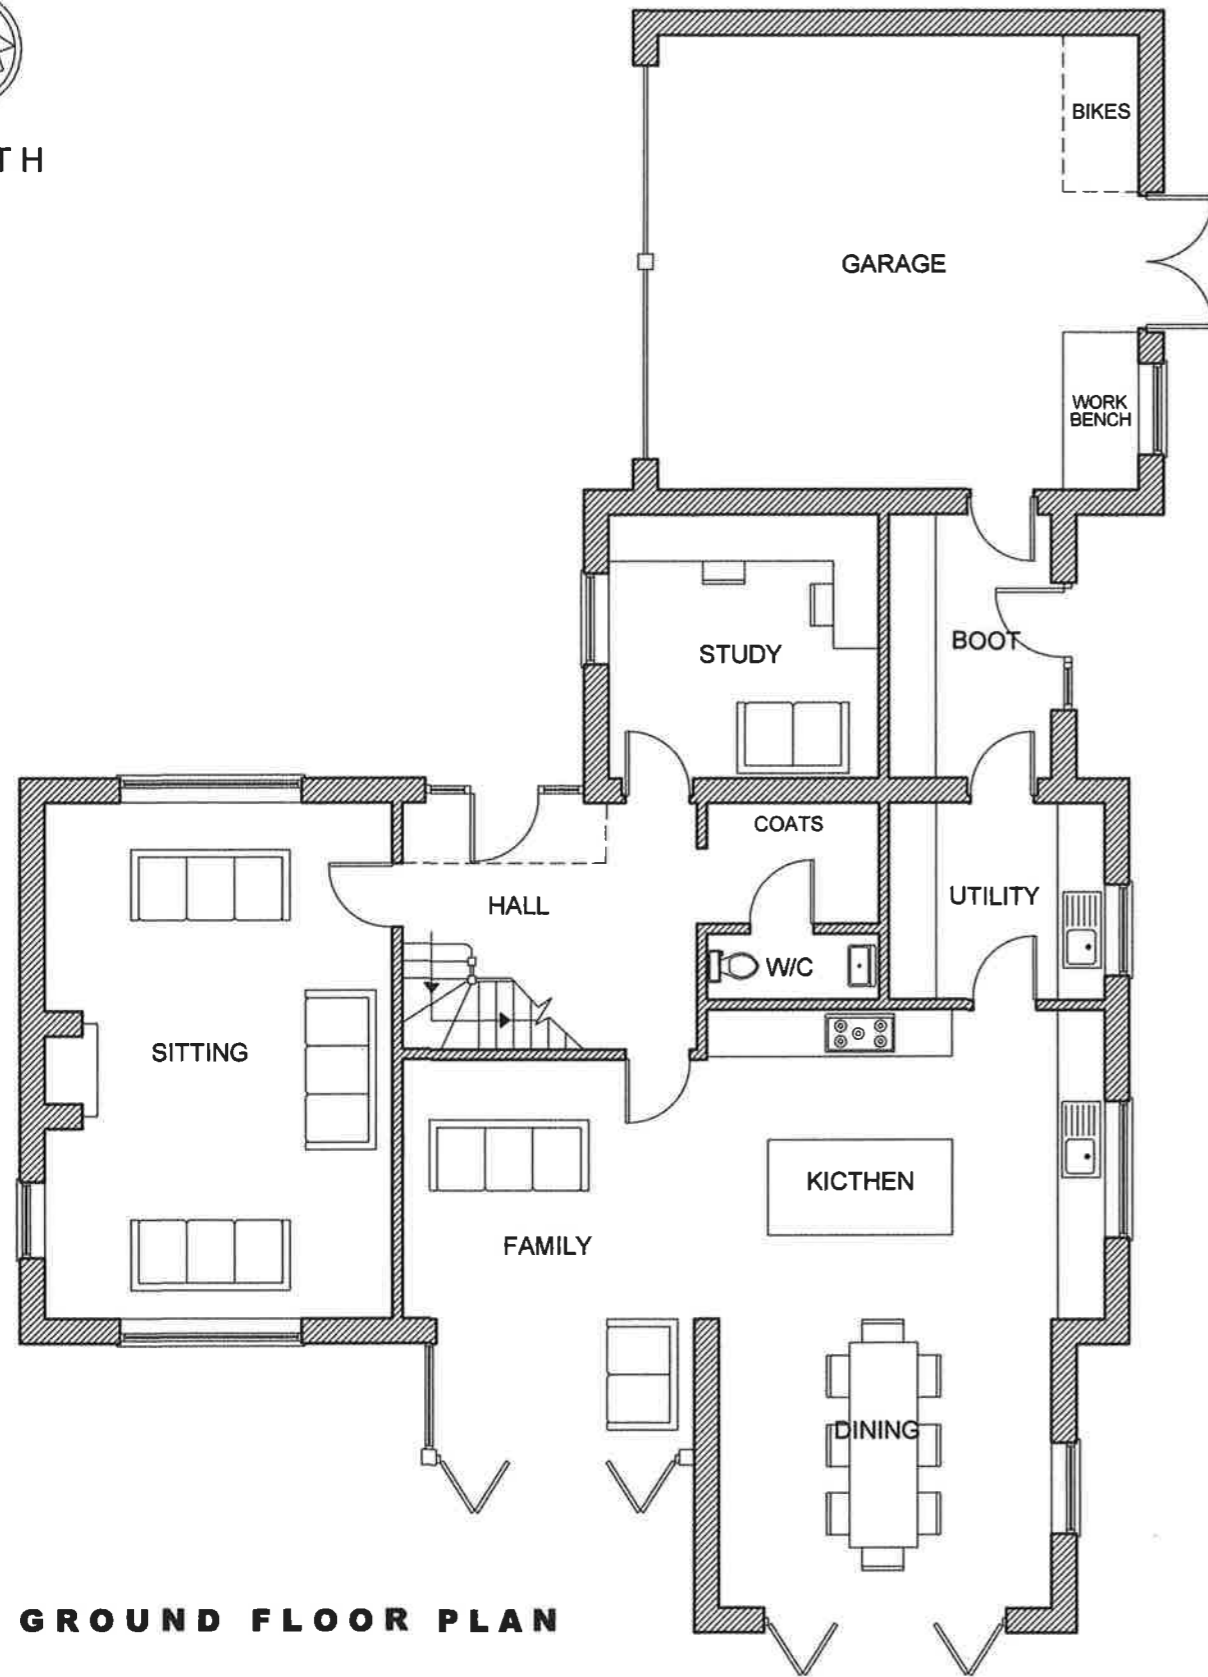

GROUND FLOOR PLAN

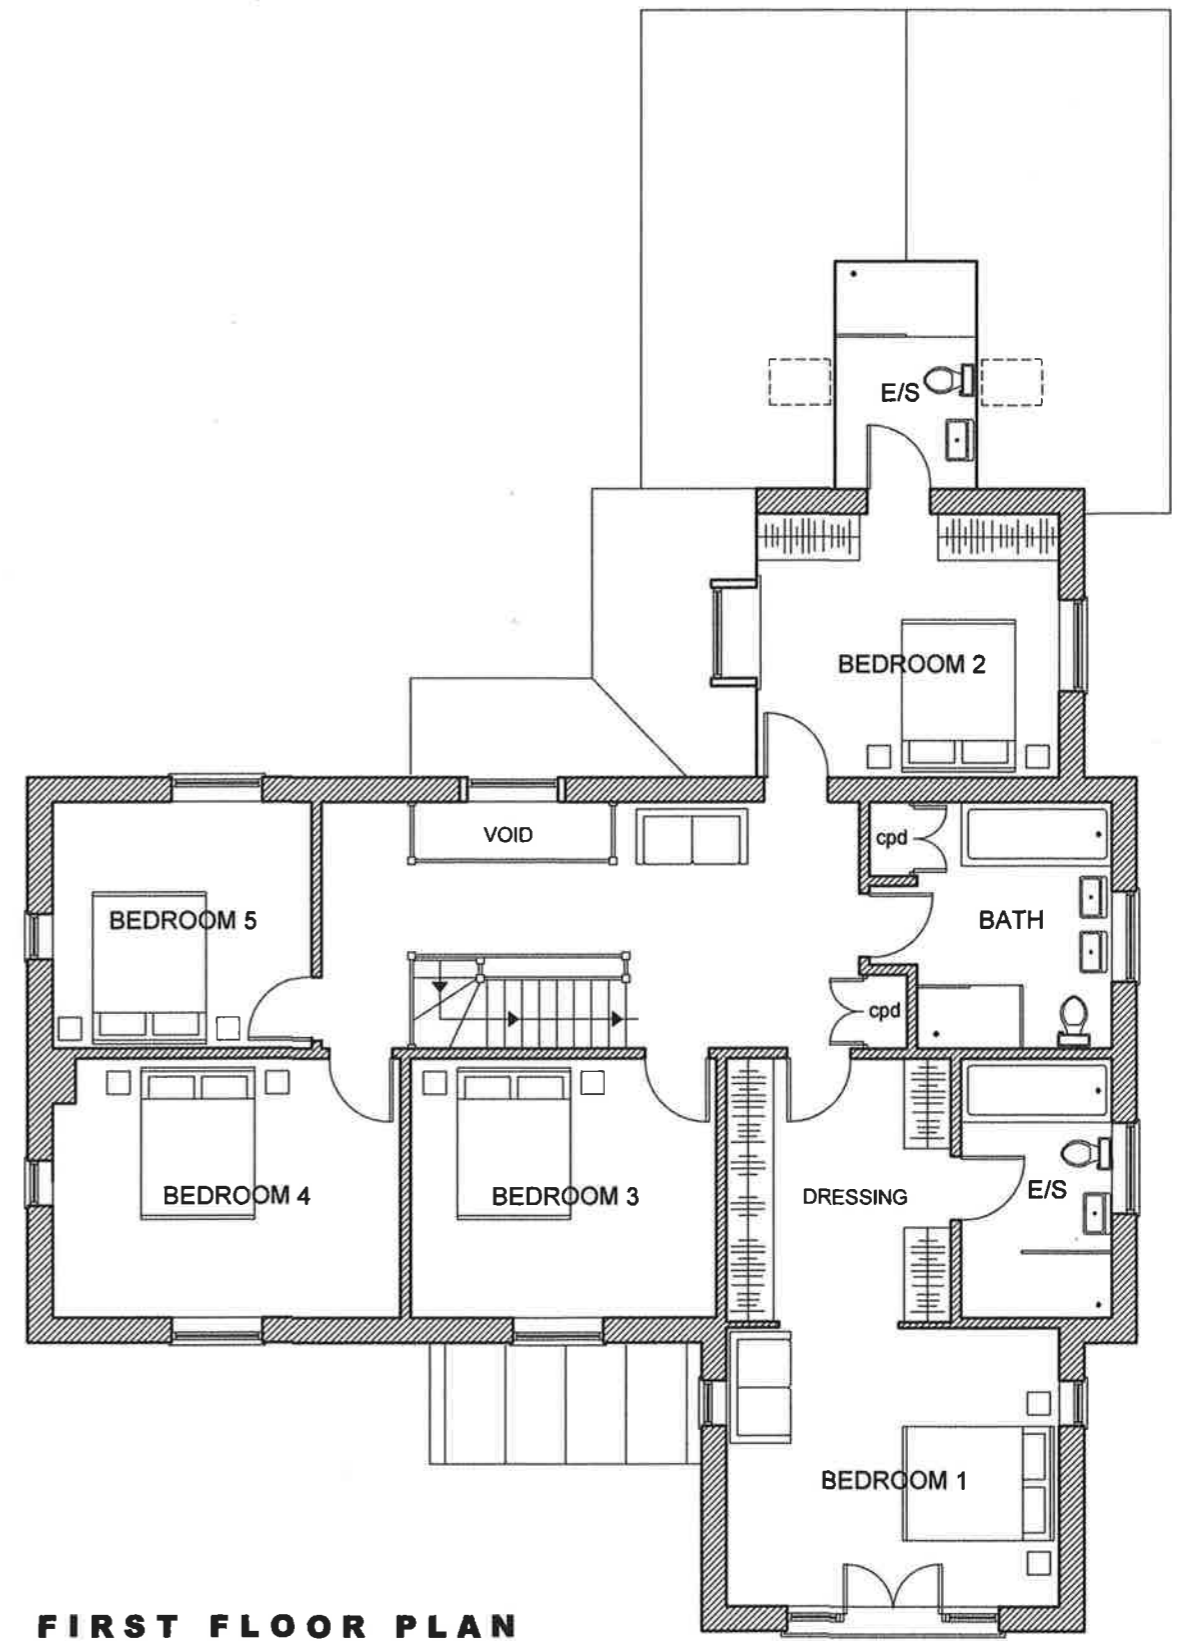

FIRST FLOOR PLAN



Scale bar - 1 : 100 @ A3

<i>Client</i>	Mrs Biggam	<i>Project</i>	PROPOSED DEVELOPMENT OF LAND AT THE LEYS ADDERBURY	<i>Drawing</i>	PROPOSED FLOOR PLANS PLOT 1
<i>Architect</i>	Nicholas D Price 45 North Bar Street Banbury OX16 0TH Tel 01295 262952			<i>Scale</i>	1:100
				<i>Drawing No</i>	5392.03