


Site Plan - The Leys, Adderbury

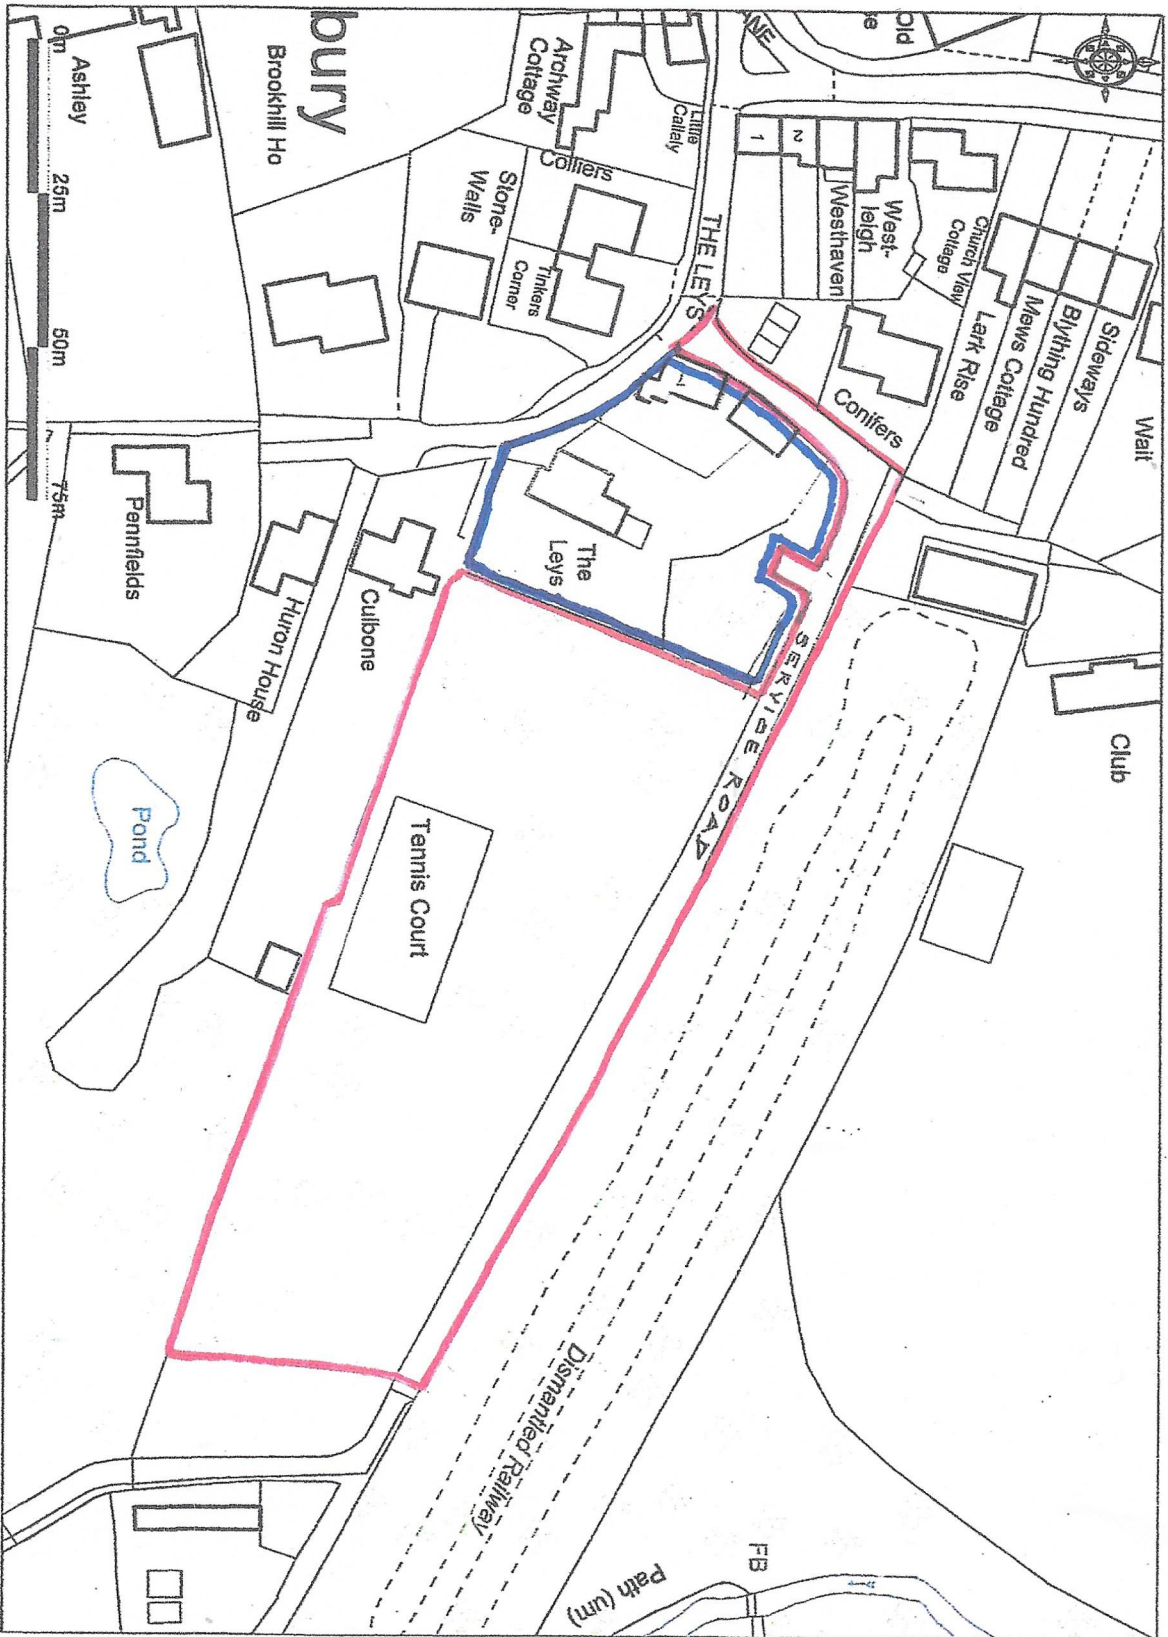

Orthometric Survey © Crown Copyright 2016. All rights reserved. License number 100022152. Printed Scale - 1:1250

Our Ref. PJF/tdb/9614  
Dwg. No. PF/9614.01

5392 SUP.A