




NORTH ELEVATION

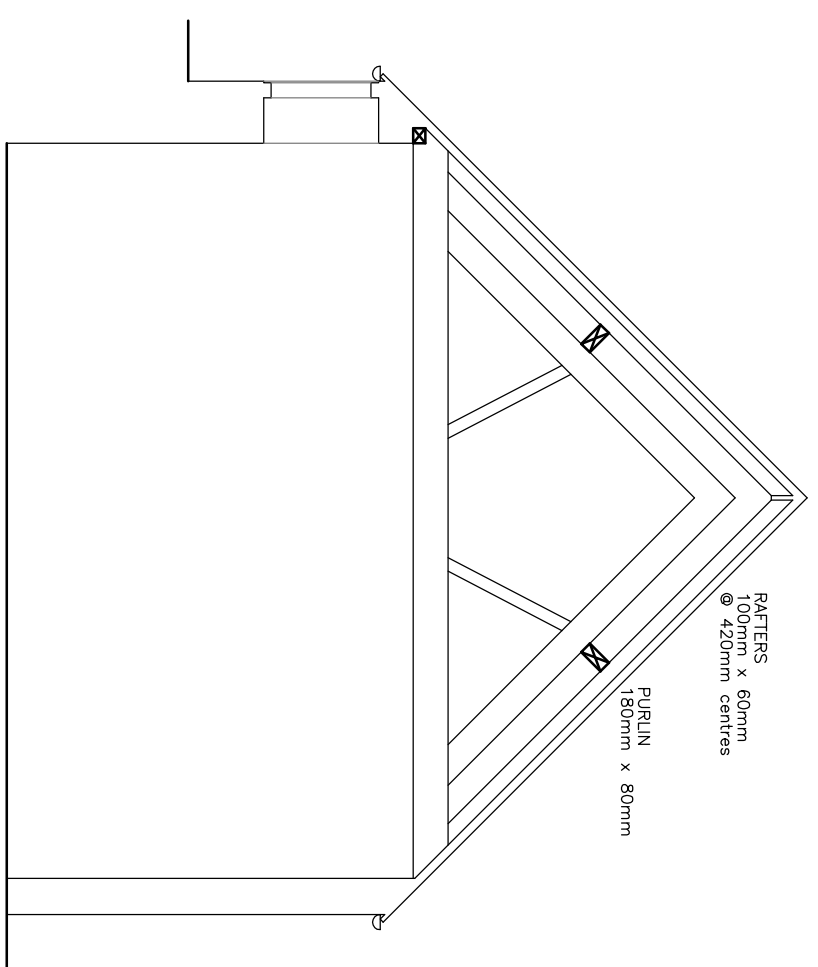


SECTION A-A

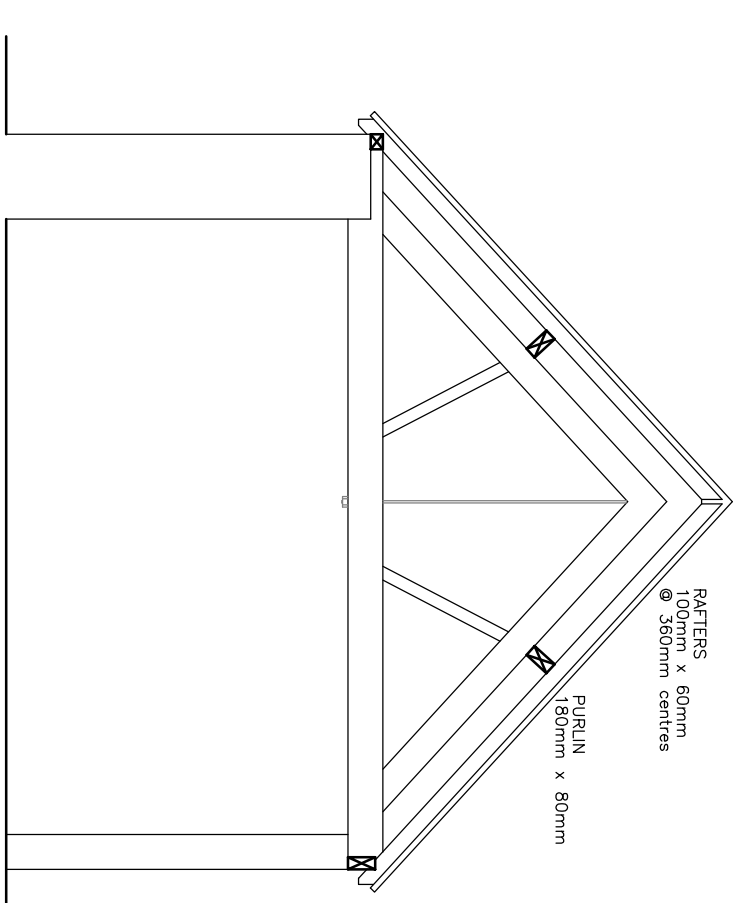


SECTION B-B

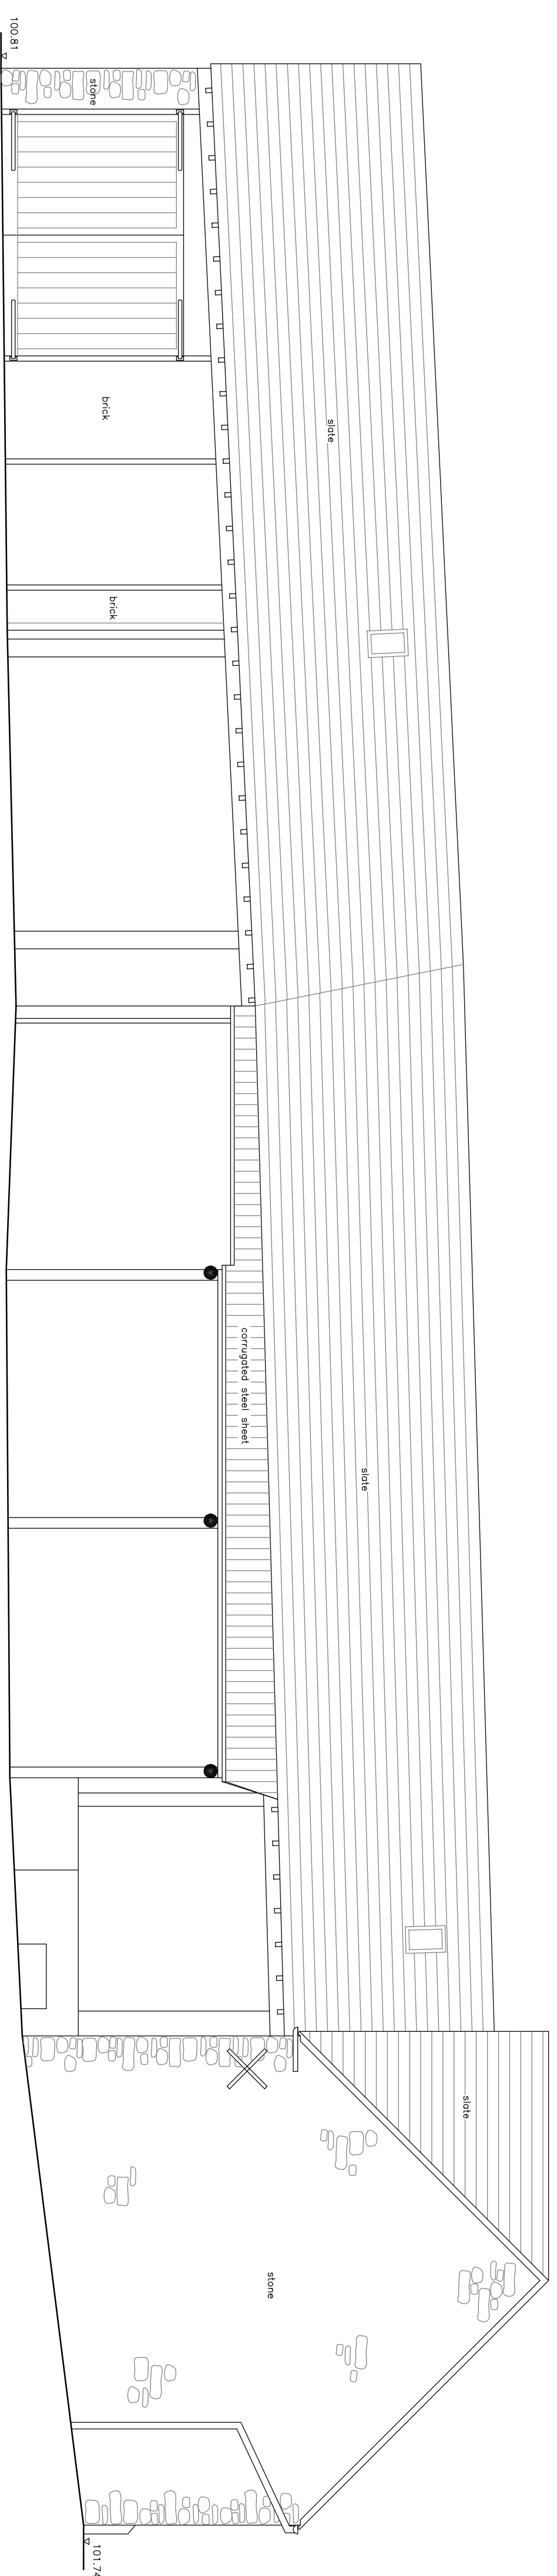


EAST ELEVATION

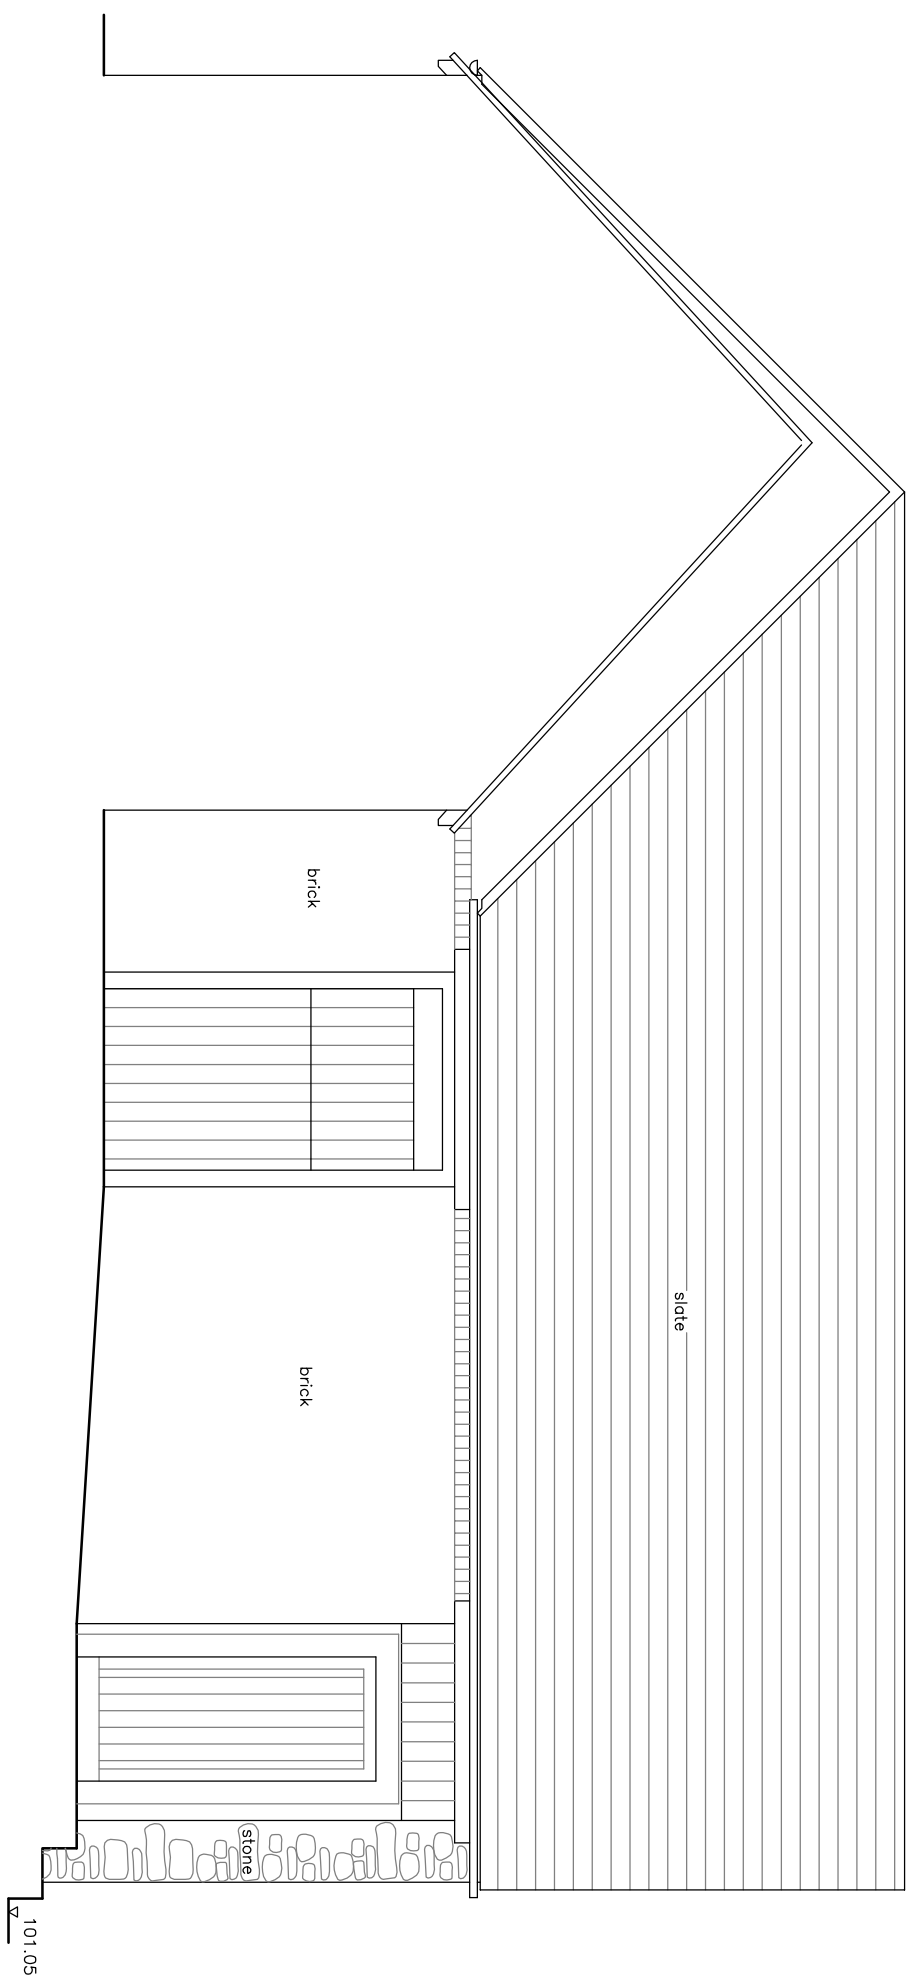

SOUTH ELEVATION

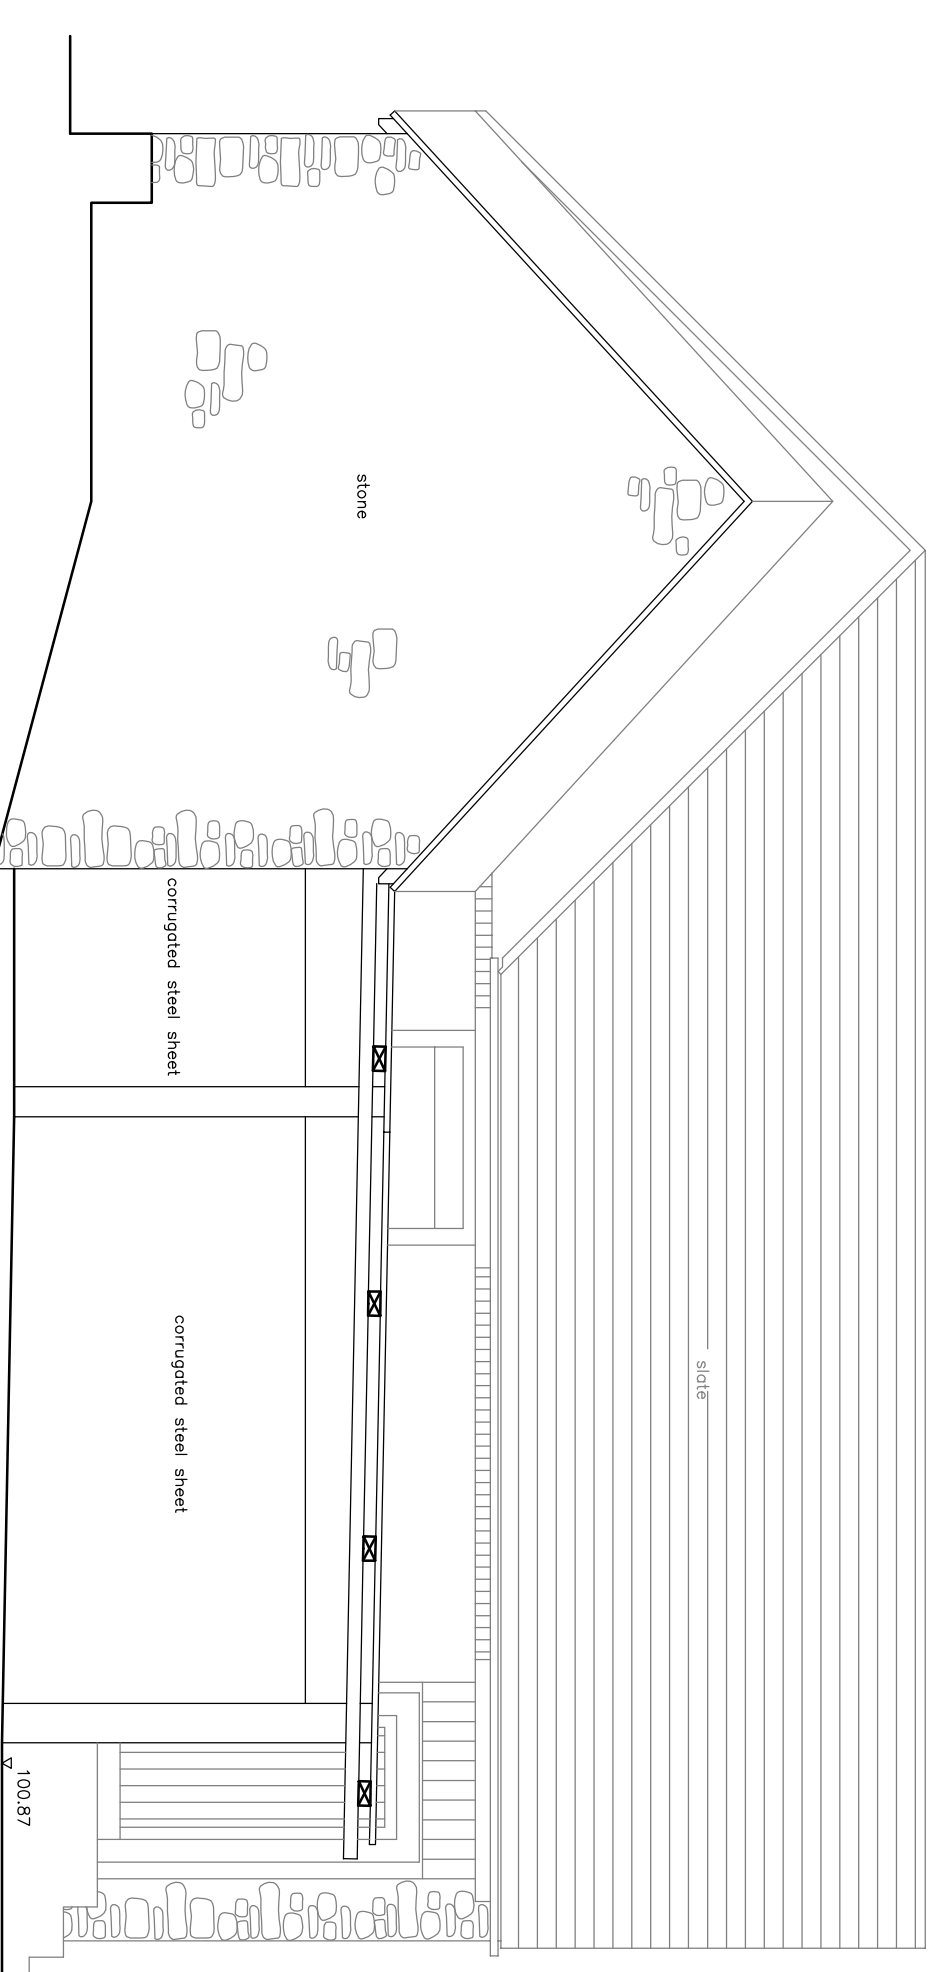

SOUTH ELEVATION

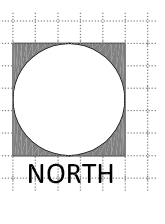

THE DRAWINGS IS FOR INFORMATIONAL PURPOSES ONLY. IT IS NOT TO BE USED FOR CONSTRUCTION. THE DRAWINGS ARE THE PROPERTY OF ROGER COY PARTNERSHIP AND WILL BE DESTROYED WITHOUT NOTICE. ANY REPRODUCTION OR TRANSMISSION OF THIS DRAWING IS PROHIBITED.

REVISION	DATE


PROJECT:  
Cockwell Farm  
Great Bourton

CLIENT:  
Ms Louise Bywater

DRAWING NUMBER:  
**3561/06**

SCALE:  
1:50 @ ALL  
DRAWN:  
Sam Butler

DATE:  
May 2015  
CHECKED:

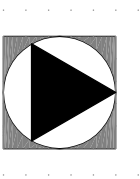

**Roger Coy Partnership**  
Architects, Surveyors, Planning Consultants

Bridford's Barn  
2010  
2011  
