



Ordnance Survey, (c) Crown Copyright 2018. All rights reserved. Licence number 100022432



revisions	initial	date

Contractors, Sub Contractors and Suppliers are to check all relevant dimensions and levels of site and buildings before commencing any shop drawings or building work.


This drawing is copyright and may not be reproduced in any part of form without the written consent of Fowler Architecture and Planning project

**STABLES at NICHOLAS CORNER**  
Burdrop, Banbury

drawing  
**Existing Site Plan**

scale 1:500 @A1 drawn by BL date May 2019

171131-11 drawing no rev

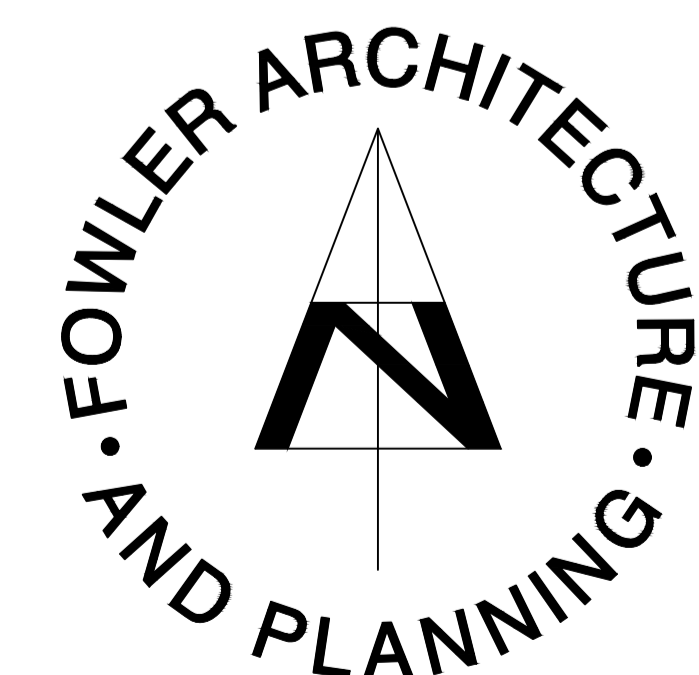

19 High Street  
 Pewsey  
 Wiltshire  
 SN9 5AF  
 tel (01672) 569444  
 fax (01672) 569488  
 enquiries@faap.co.uk