


**IMPORTANT NOTE**  
 This drawing has been prepared solely for the purpose of gaining planning approval. The architects do not hold themselves responsible for any materials use, or construction method or technique, which may be implied or inferred.

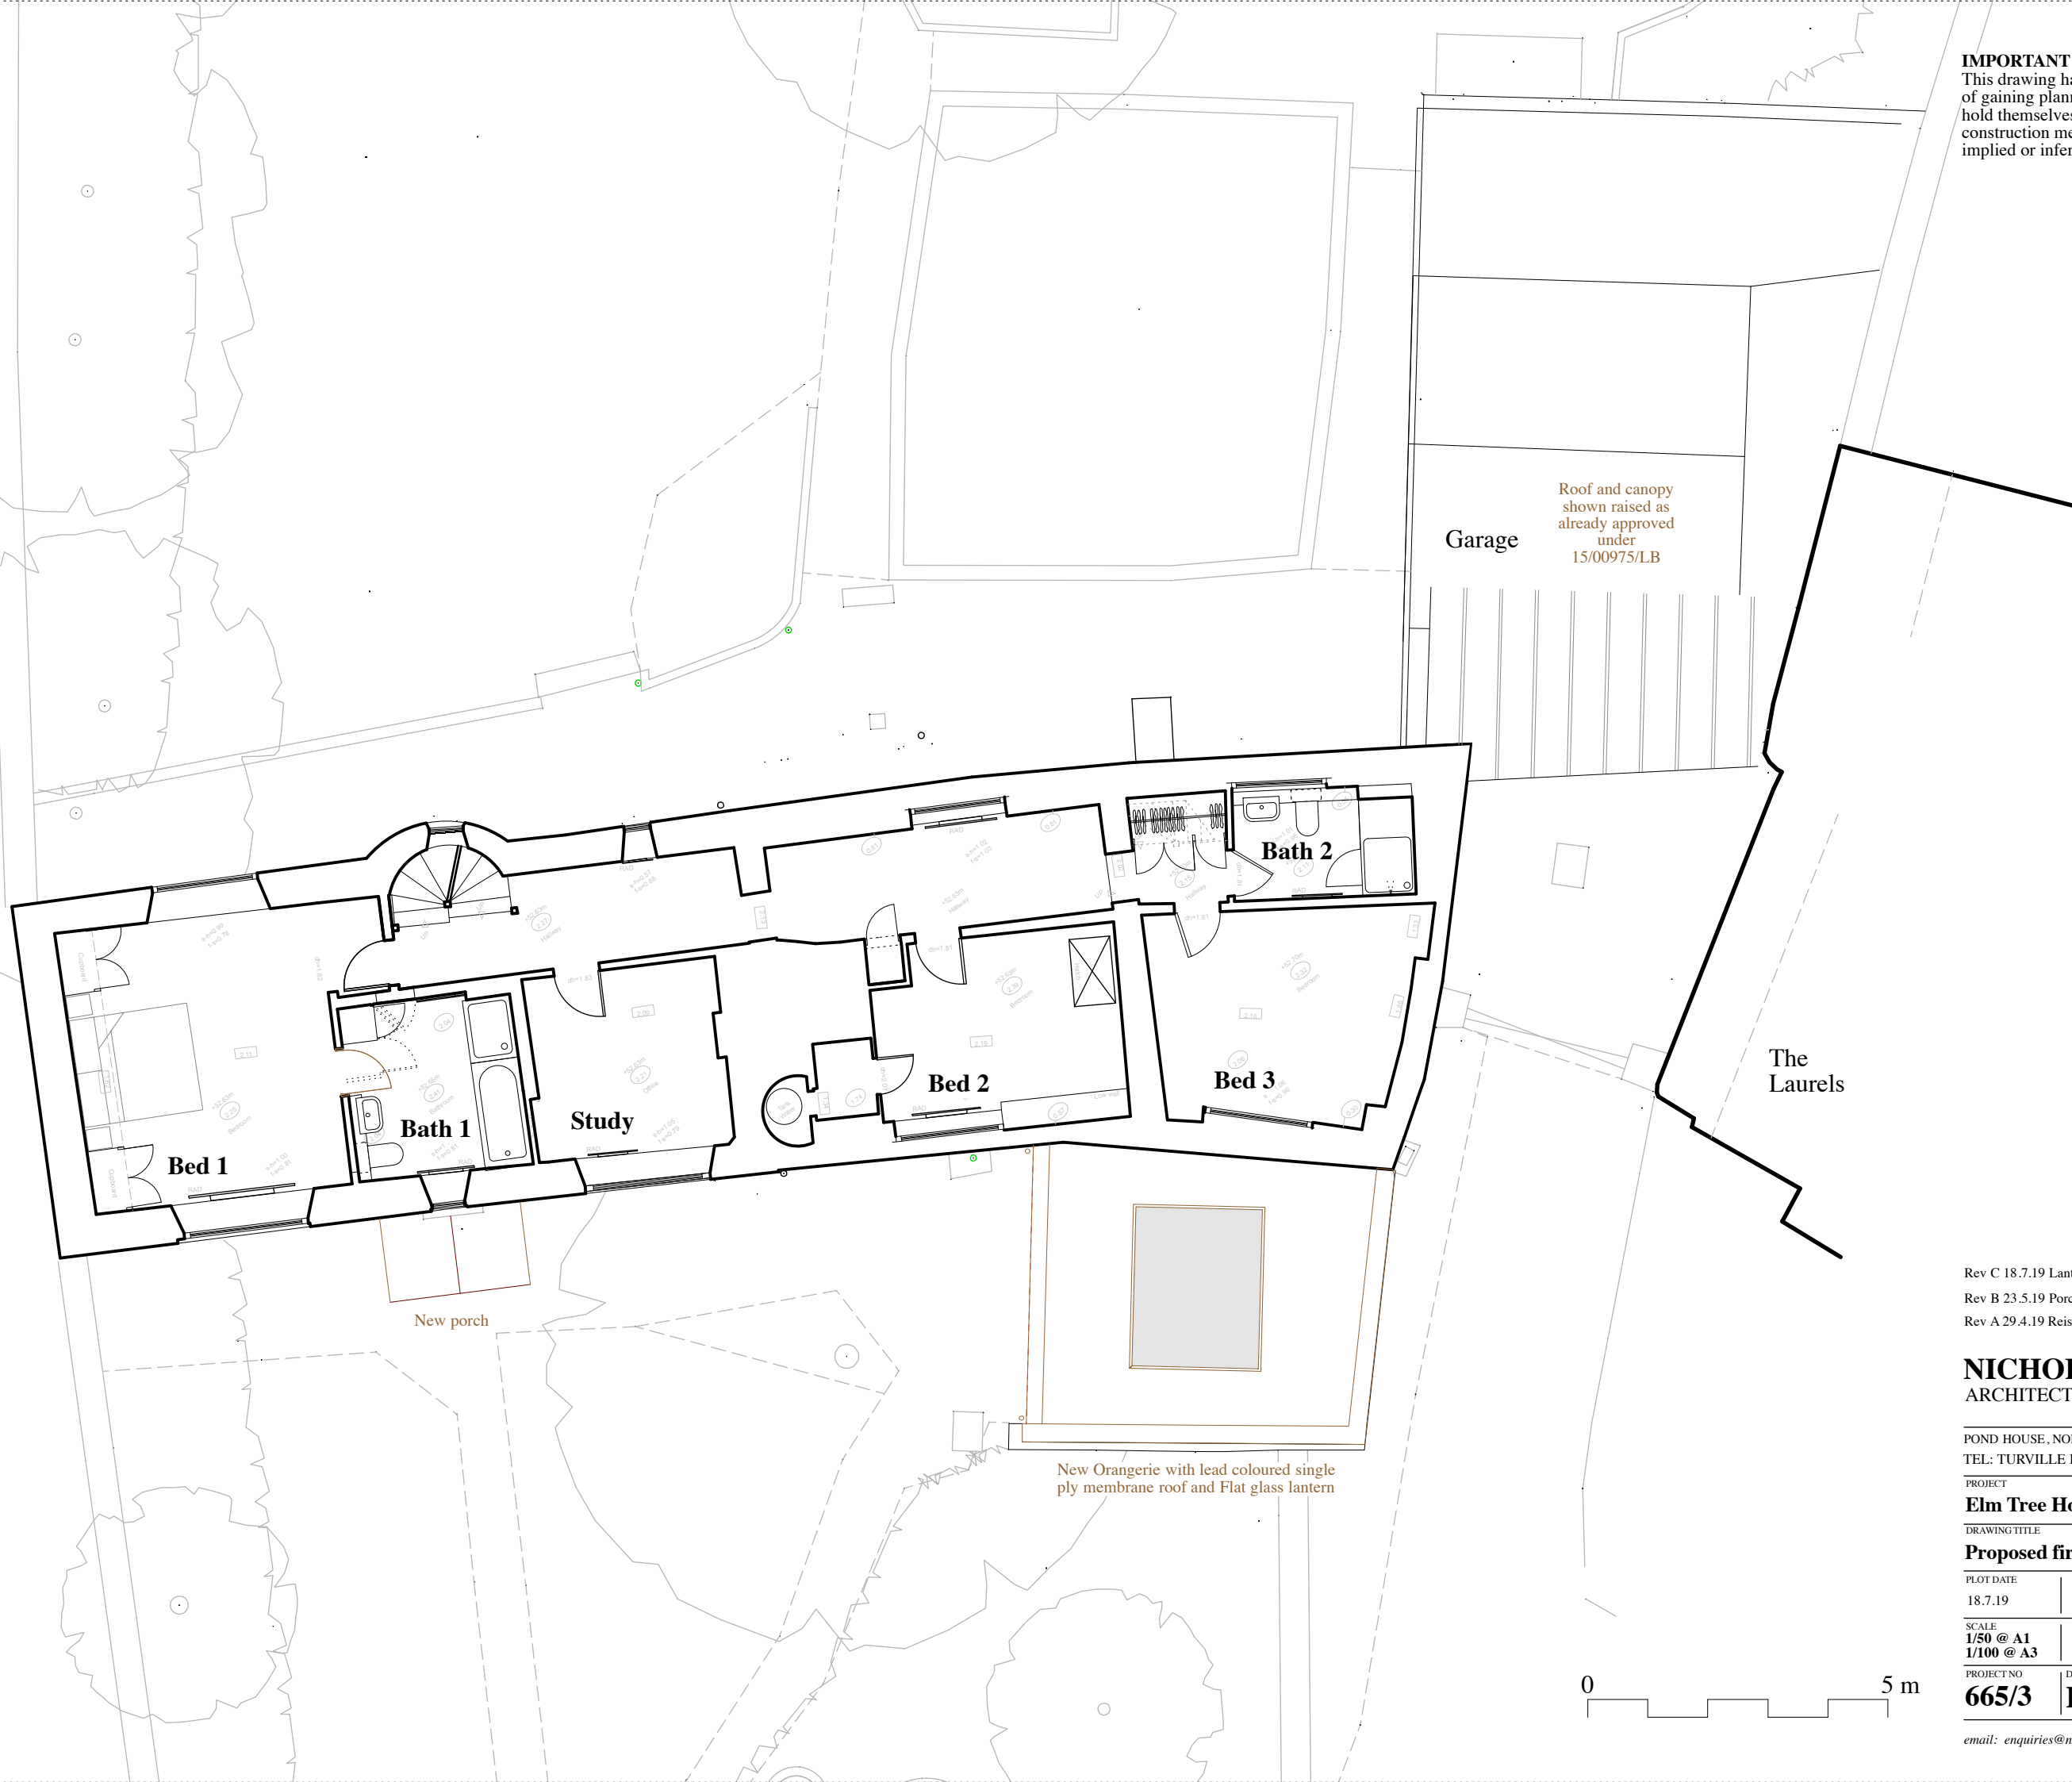

Rev C 18.7.19 Lantern changed to flat rooflight  
 Rev B 23.5.19 Porch redesigned  
 Rev A 29.4.19 Reissued



**NICHOLS BROWN WEBBER**  
 ARCHITECTS AND LANDSCAPE PLANNERS

POND HOUSE, NORTHEND, HENLEY-ON-THAMES, OXON RG9 6LG  
 TEL: TURVILLE HEATH (01491 638 536)

PROJECT  
**Elm Tree House Phase 2**

DRAWING TITLE  
**Proposed first floor plan**

PLOT DATE 18.7.19	CHECKED
SCALE 1/50 @ A1 1/100 @ A3	STATUS P
PROJECT NO <b>665/3</b>	DRAWING NO <b>P7</b>
	REVISION <b>C</b>

email: enquiries@nbwarchitects.co.uk