




- Dimensions are in millimeters, unless stated otherwise.  
 - Scaling of this drawing is not recommended.  
 - It is the recipient's responsibility to print this document to the correct scale.  
 - All relevant drawings and specifications should be read in conjunction with this drawing.

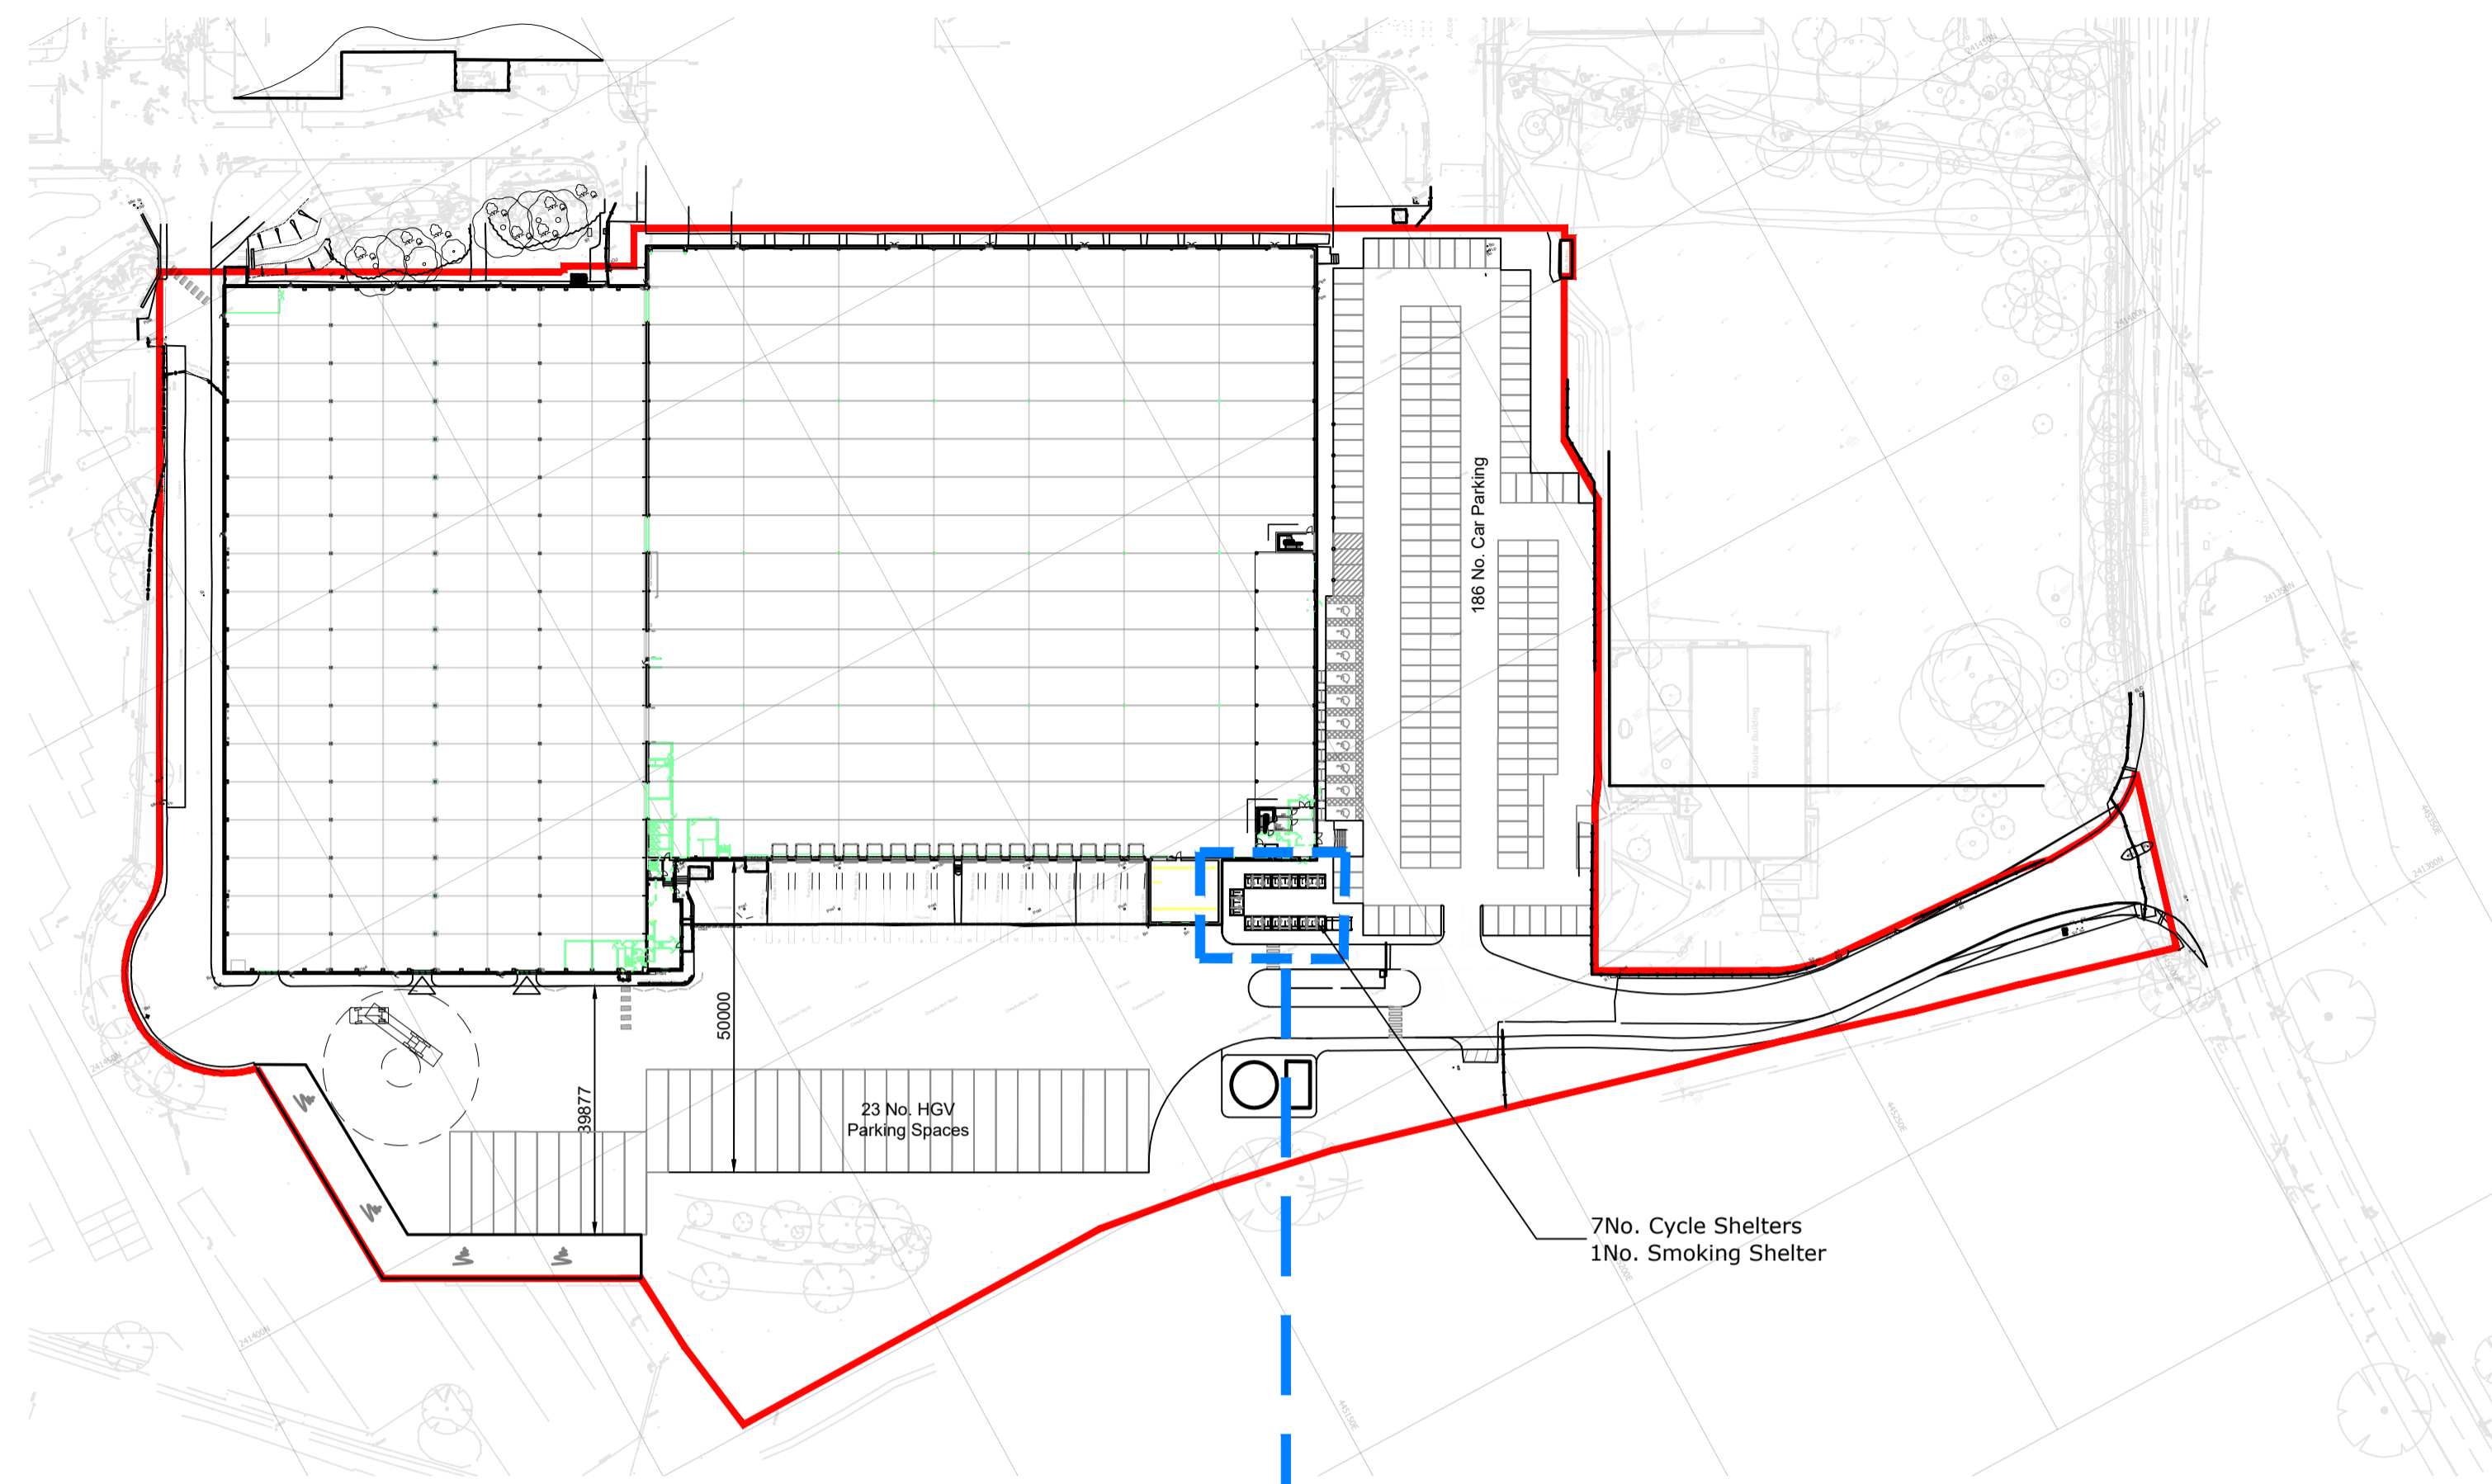


**Site Plan (Location of Proposed Cycle and Smoking Shelter)**  
 1:1000 @ A1

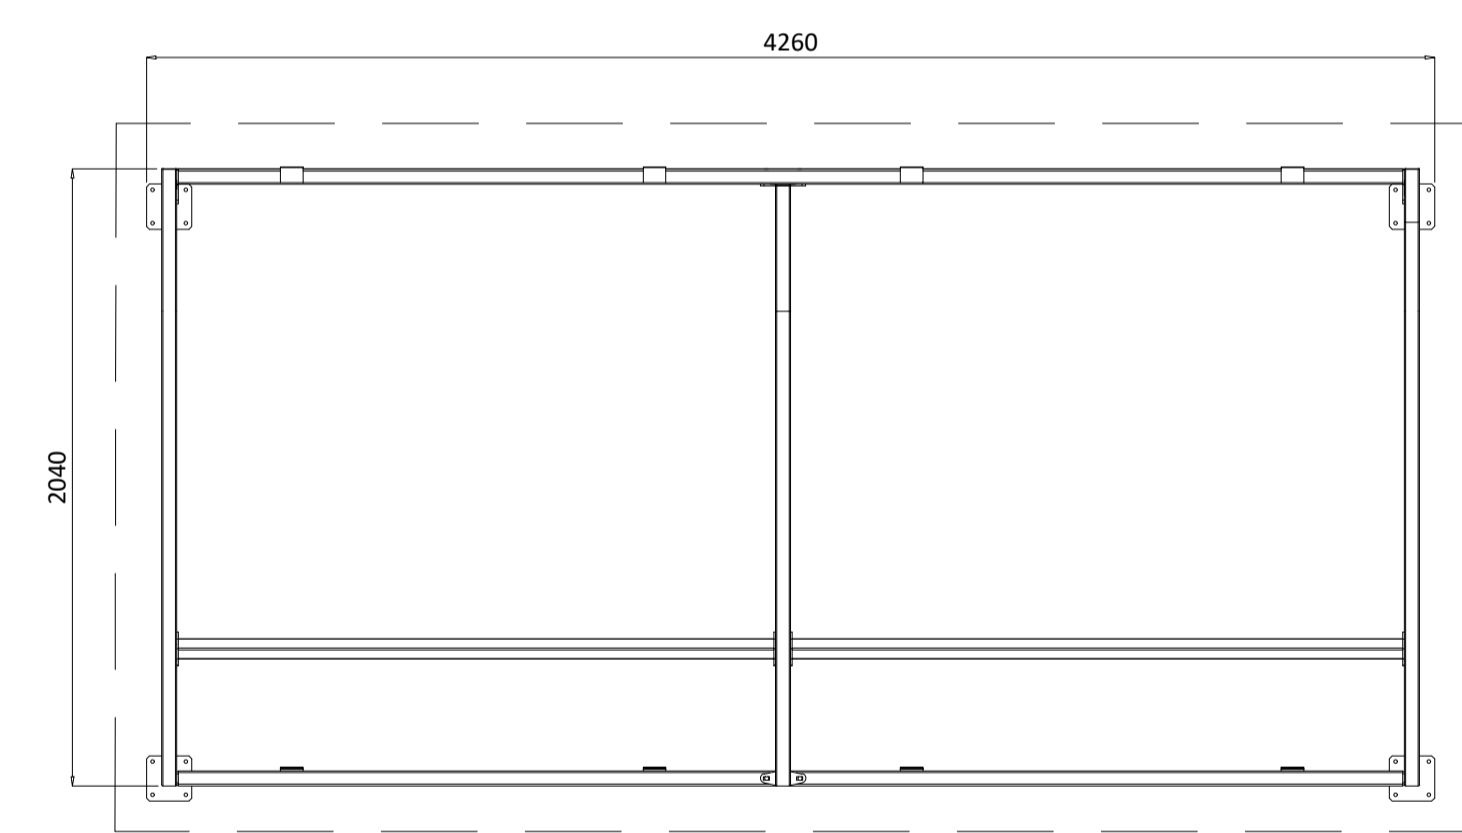

**Smoking Shelter Plan** 1:25 @ A1

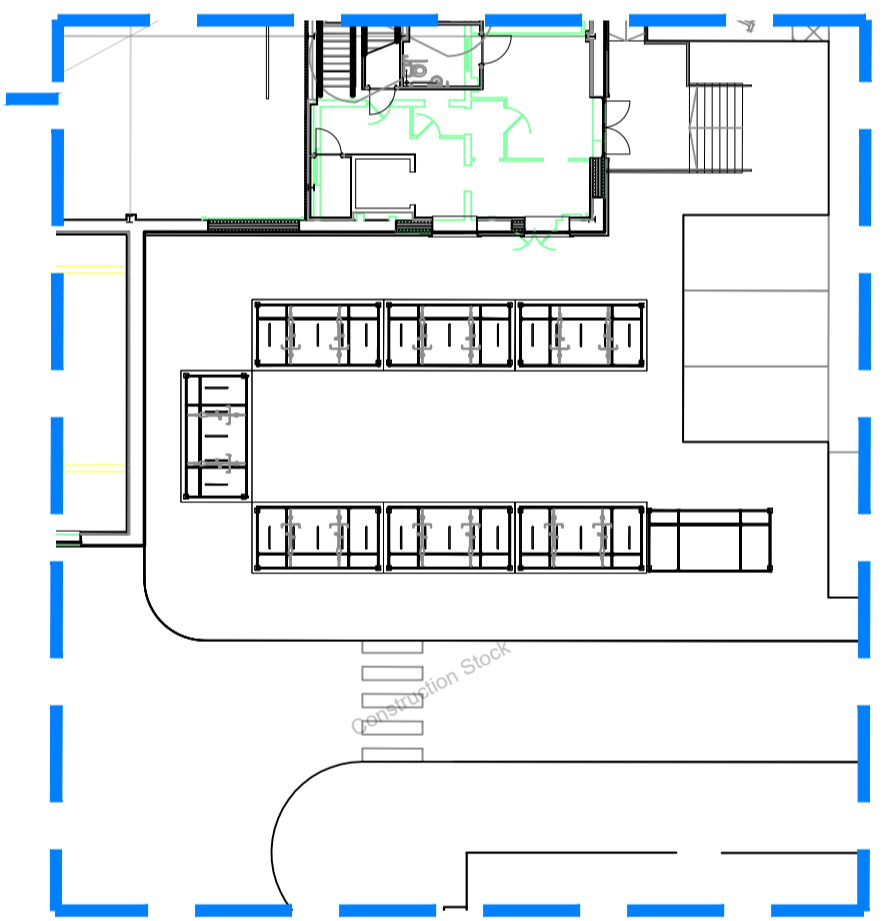

**Cycle and Smoking Shelter Location**  
 Scale 1:250

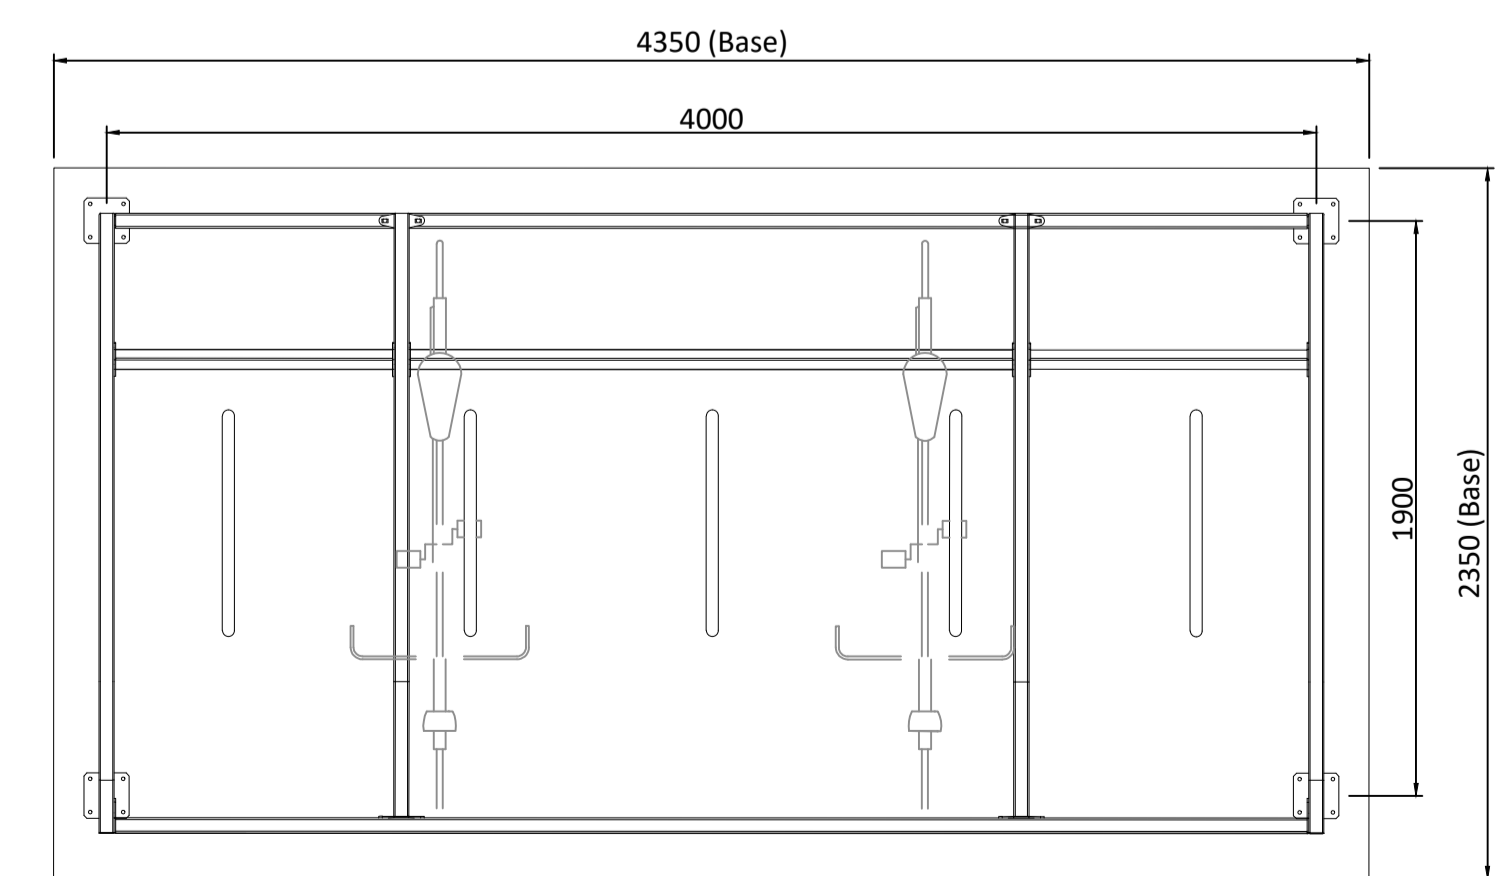


**Cycle Shelter Plan** 1:25 @ A1




**Photograph of Typical Cycle Shelter**




**Photograph of Typical Smoking Shelter**

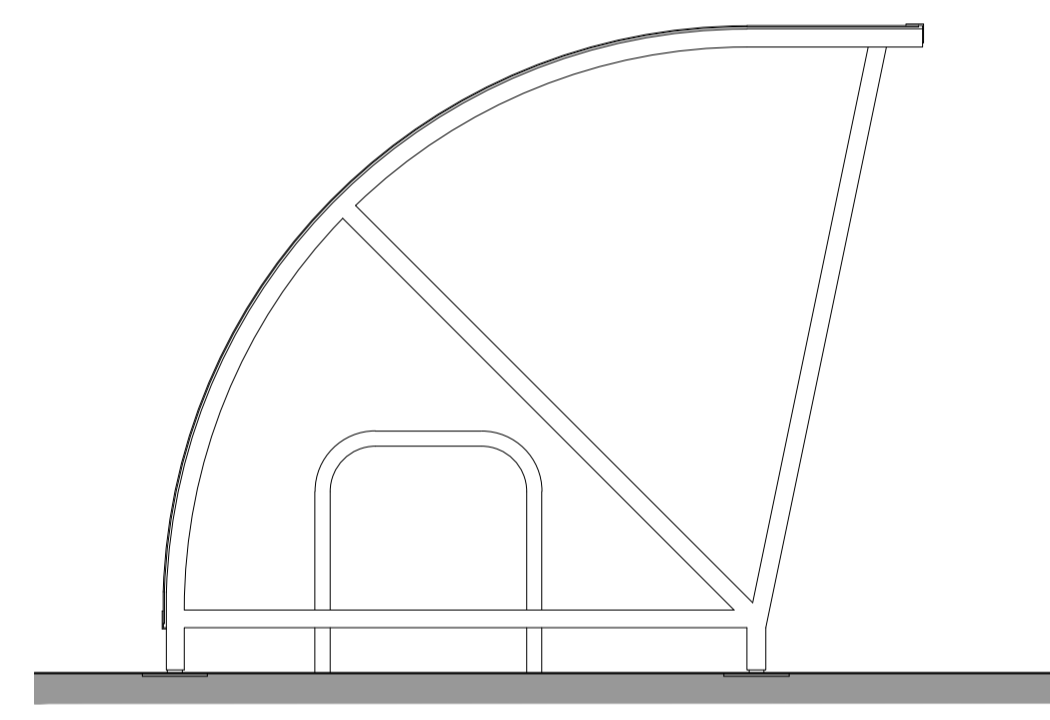

**Cycle Shelter Elevations** 1:25 @ A1

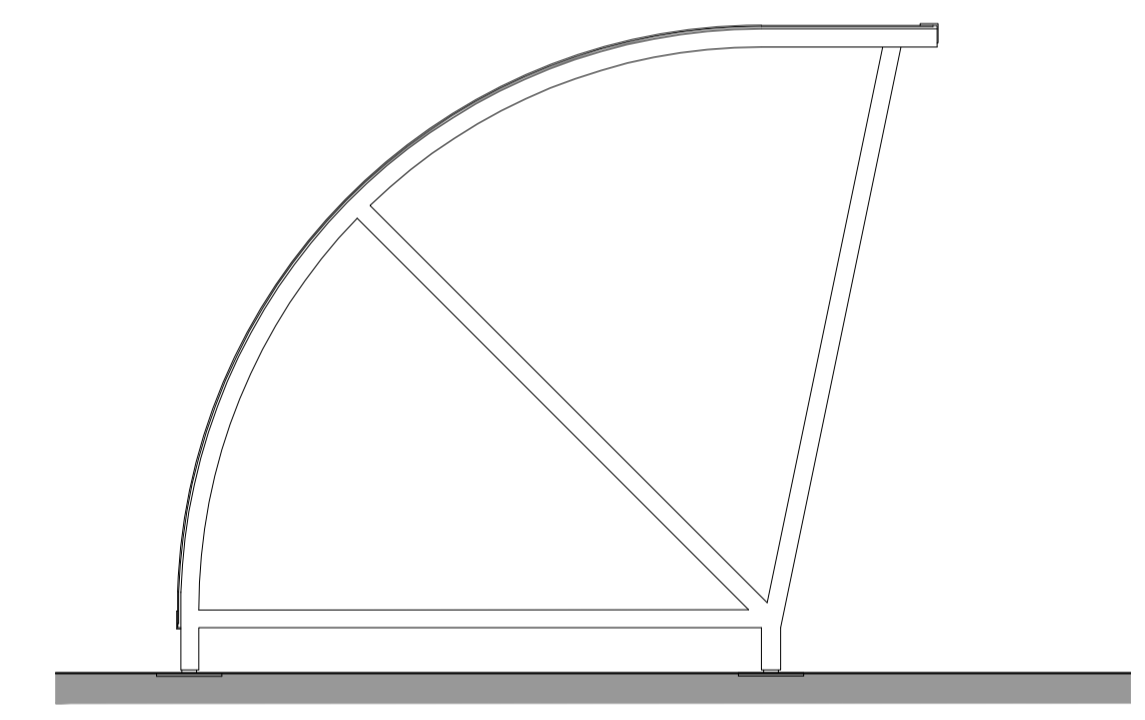

**Cycle Shelter Elevations** 1:25 @ A1

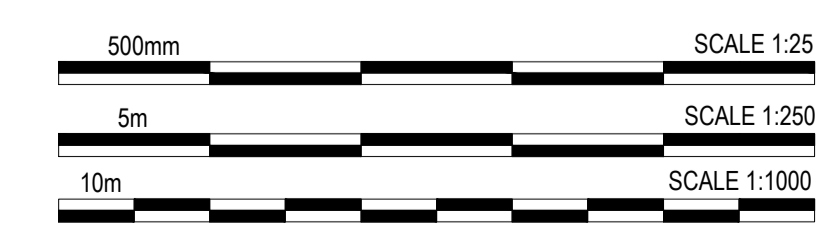

rev | amendments | by | ckd | date

**Banbury 200 Unit,  
 Southam Road, Banbury**  
 Proposed Cycle and Smoking Shelter



Newark Season Innovation Centre, Cafferata Way, Newark, Nottinghamshire NG24 2TN  
 t +44 (0)1636 653027 f +44 (0)1636 653010 e info@umcarchitects.com

|                  |           |
|------------------|-----------|
| Drawing Status:  | Planning  |
| Drawn / Checked: | DG / GH   |
| Date:            | 04.09.18  |
| Scale:           | 1:1000 A1 |
| Drawing no:      | Revision: |
| 16083 P020       | A         |