



OS map data reproduced by permission of Ordnance Survey on behalf of
HAMS. © Crown copyright 2015. All rights reserved. Ordnance Survey
license number 0100040692

SCALE 1:250
@ A1 SHEET SIZE

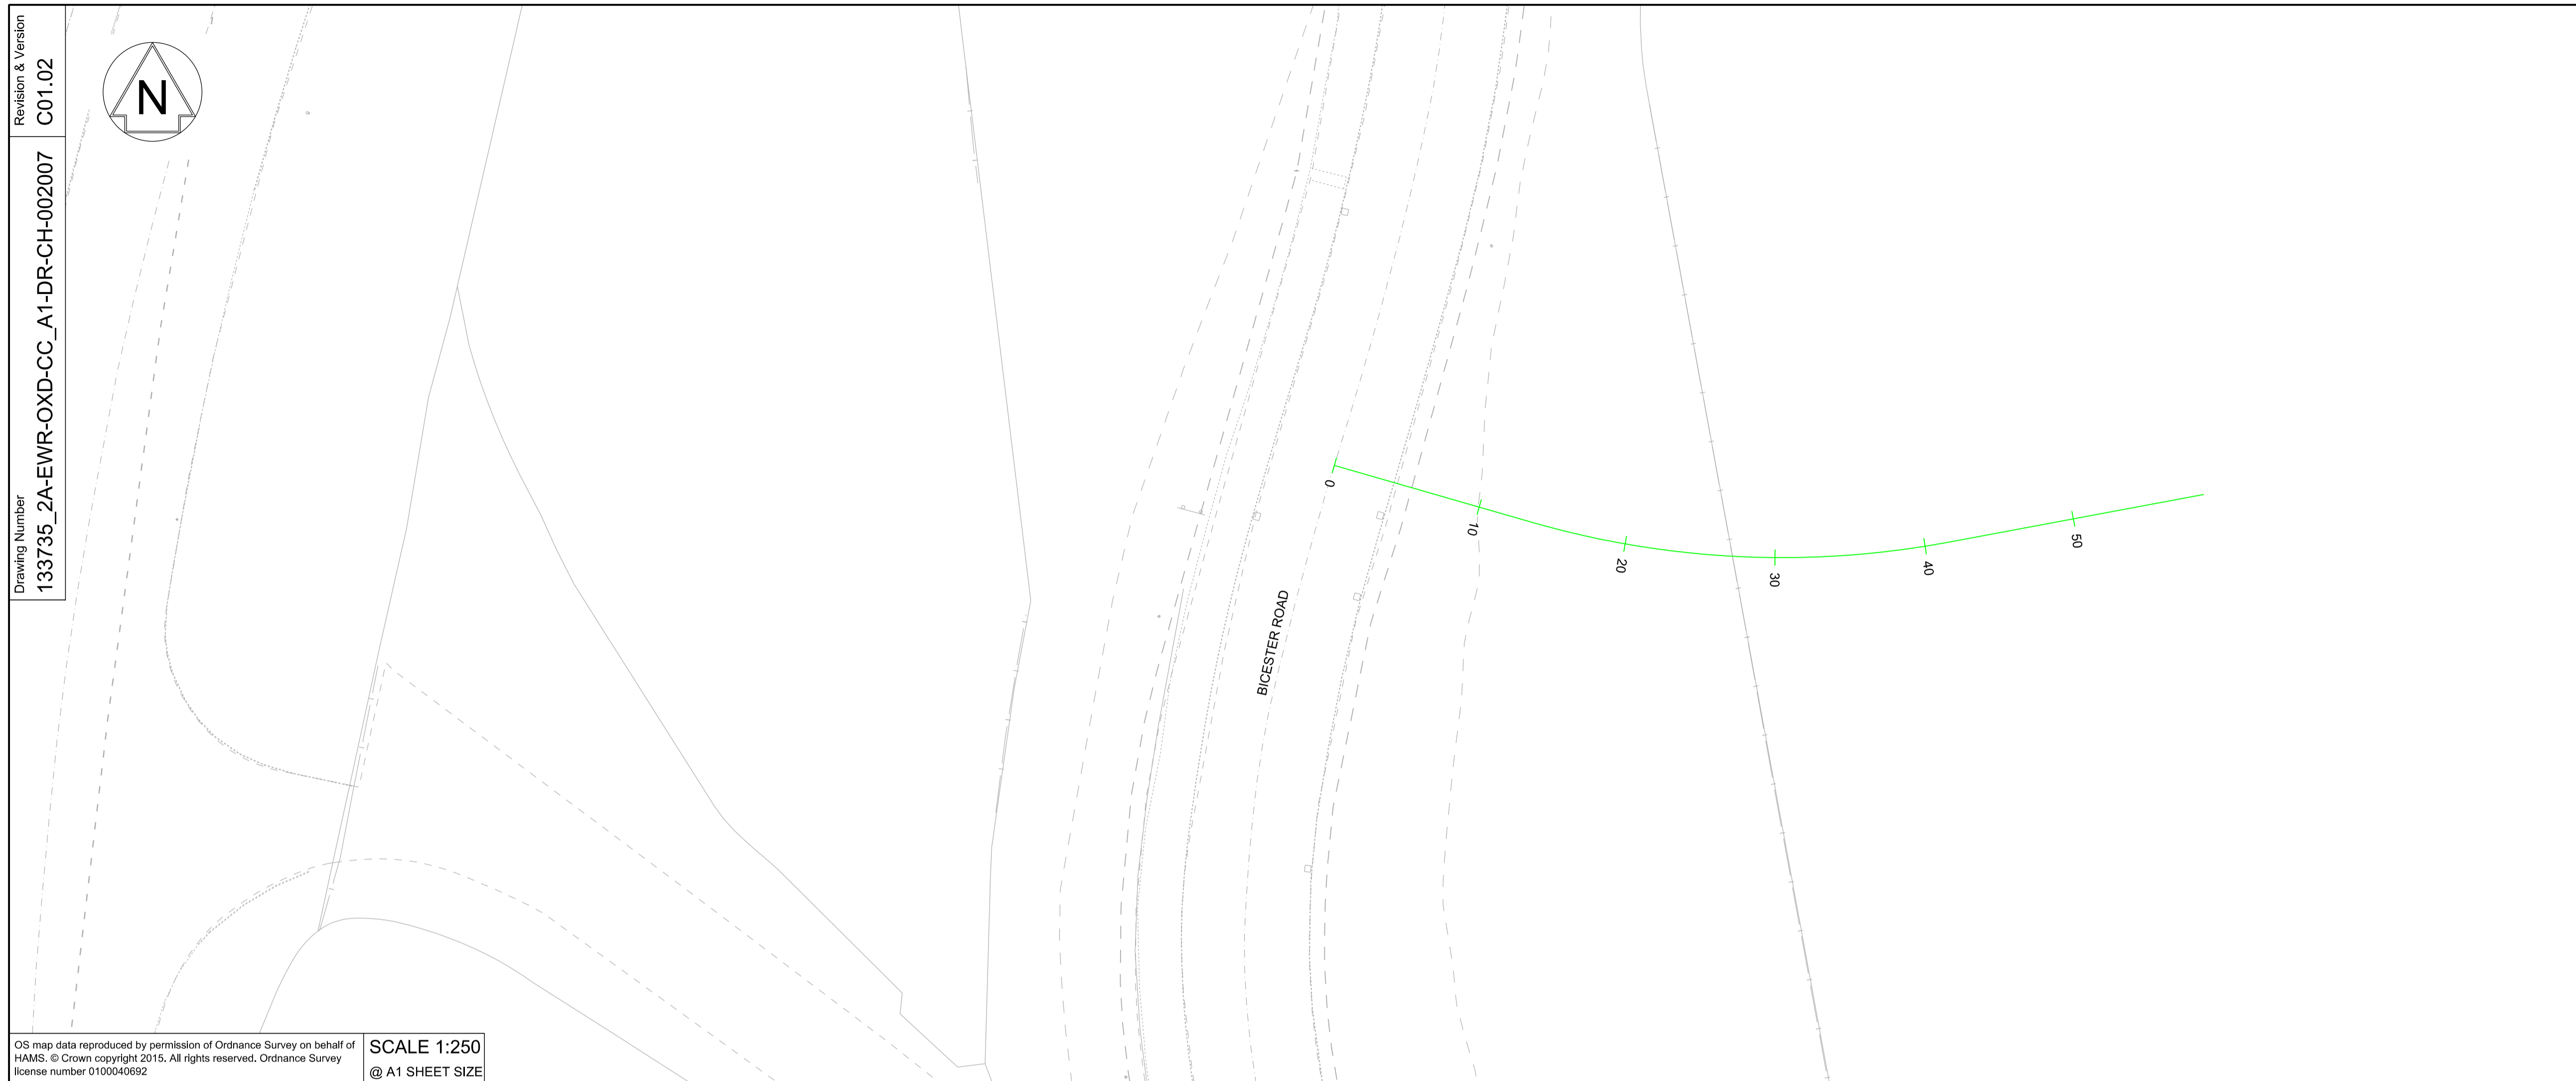

SCALE : AS SHOWN
@ A1 SHEET SIZE

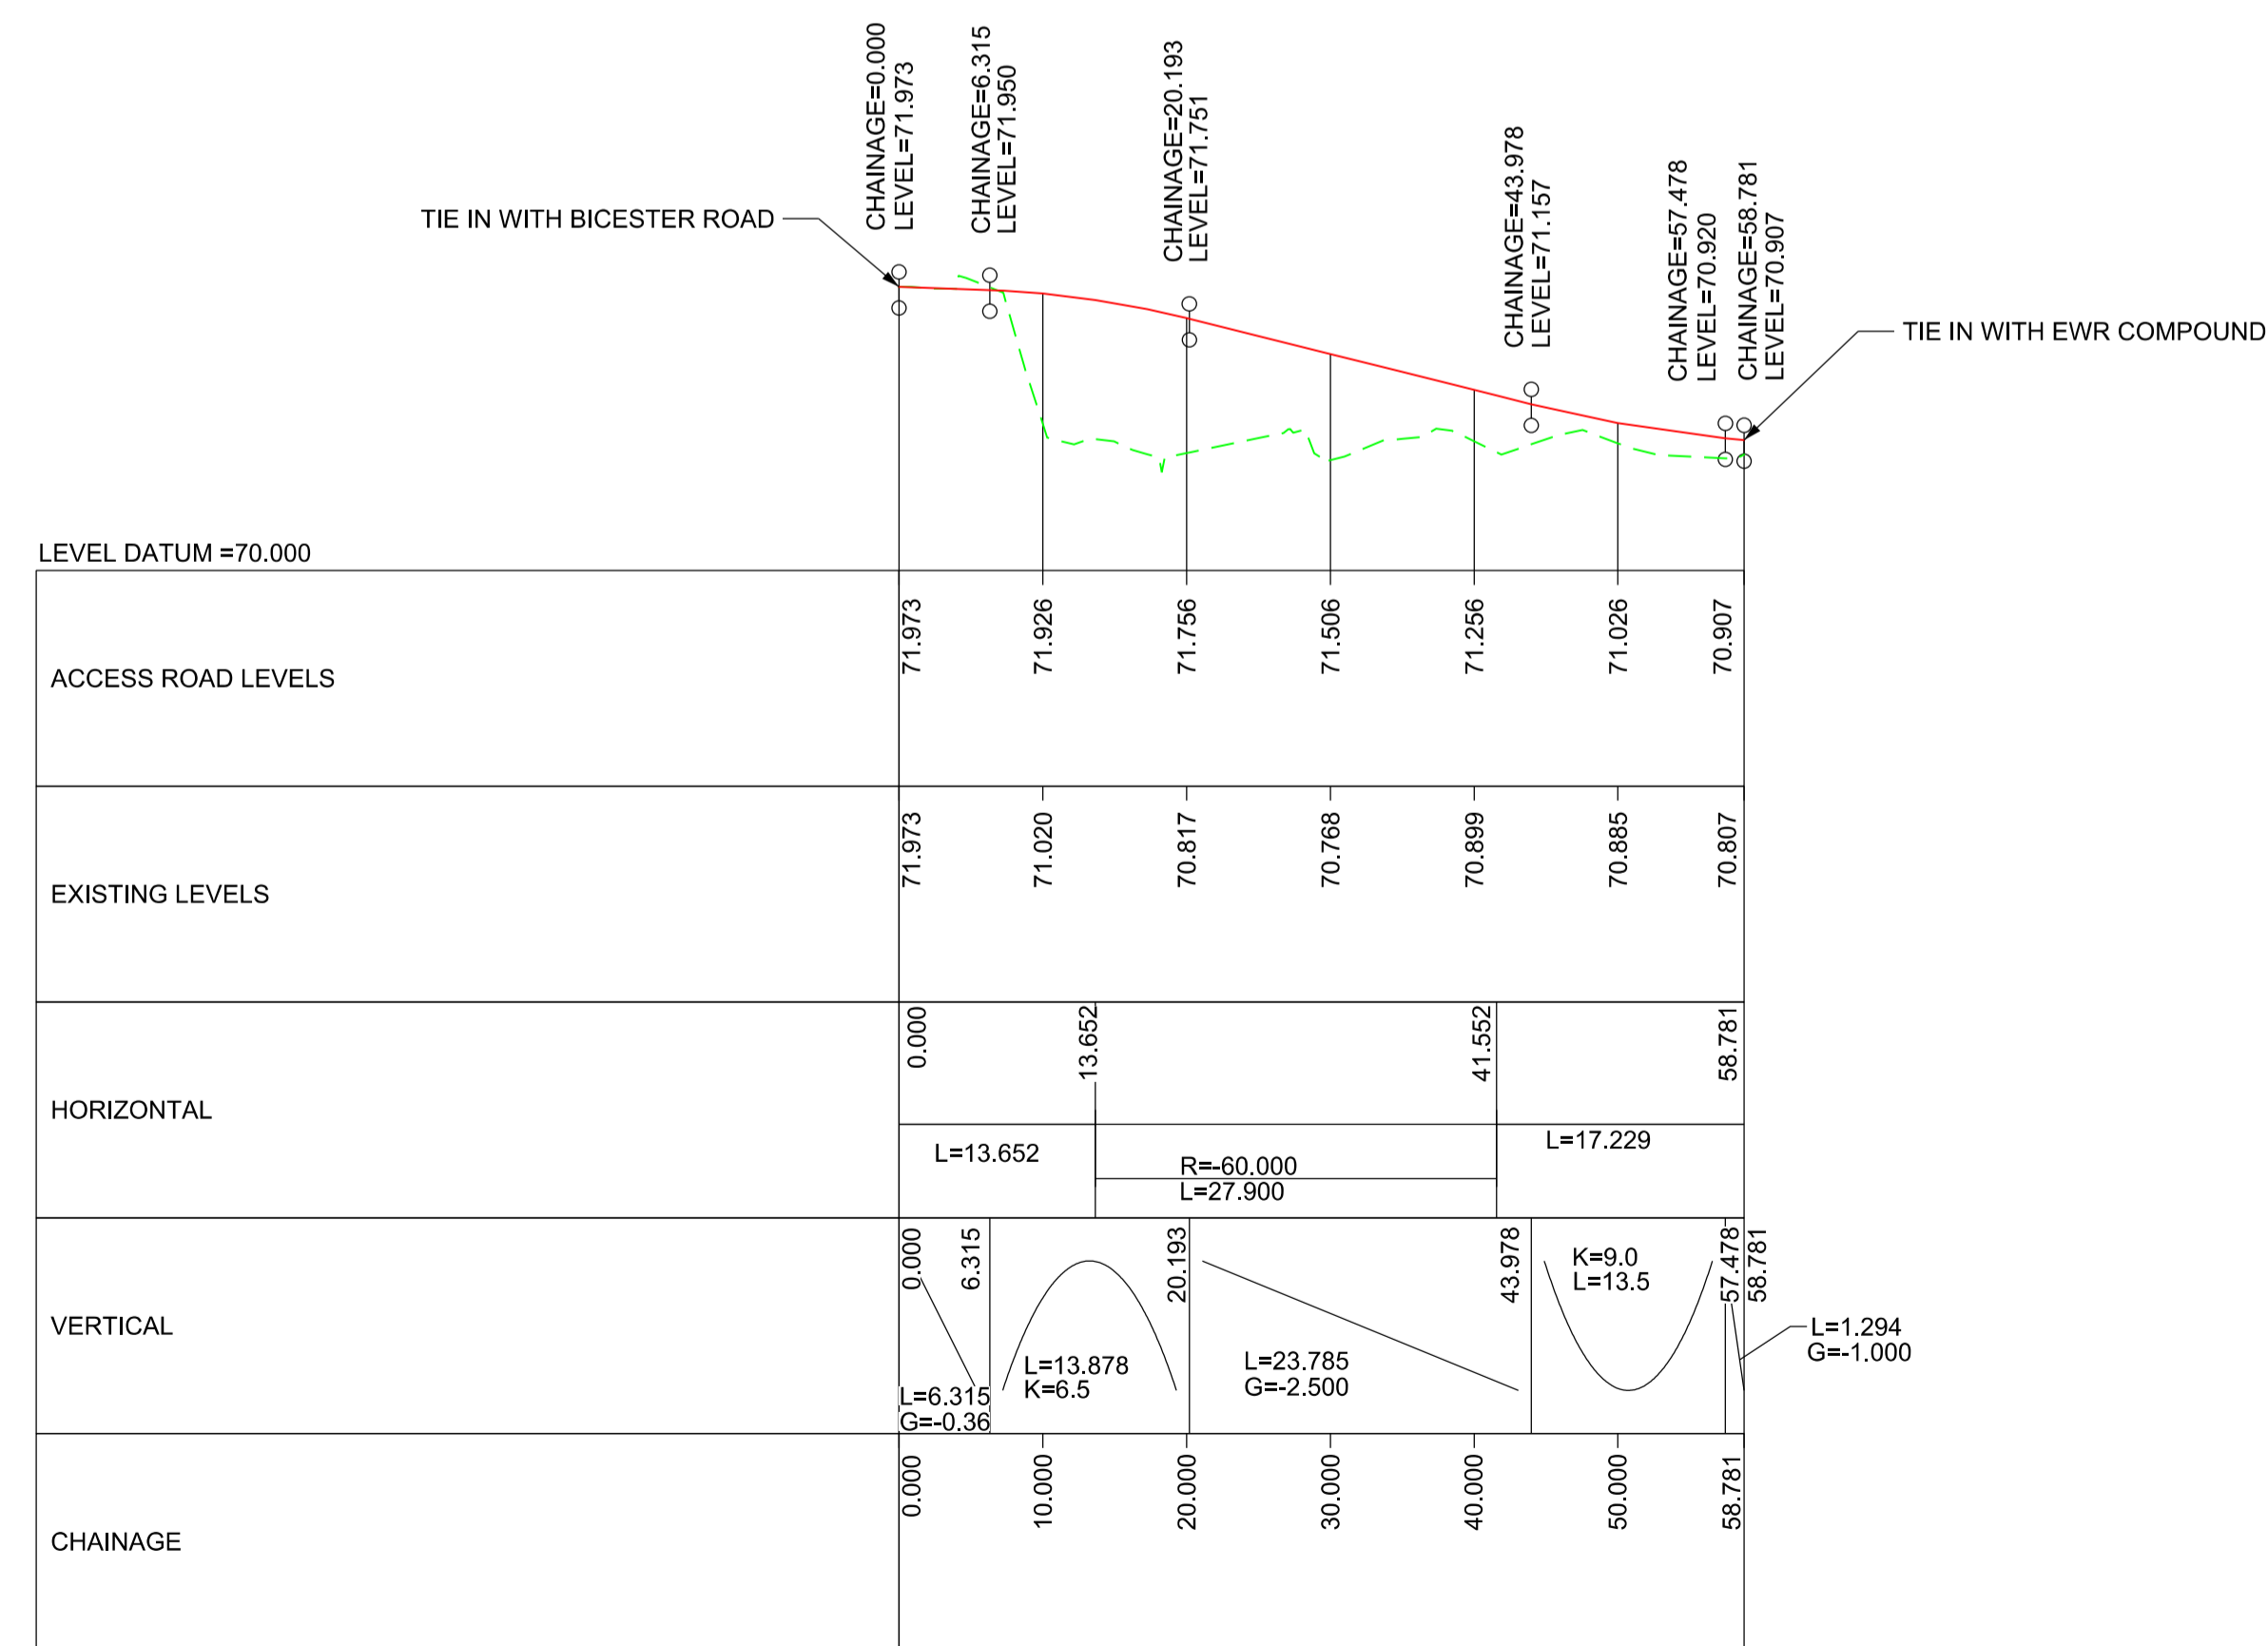

ROAD PROFILE
SCALE = H - 1:500
V - 1:50

KEY:

	NEW ROAD EDGE LEVEL
	EXISTING SURFACE LEVEL

NETWORK RAIL (EAST WEST
RAIL WESTERN SECTION PHASE 2)

NOTES:

- THIS DRAWING IS NOT TO BE SCALED.
- ALL DIMENSIONS ARE IN METRES (m) UNLESS SHOWN OTHERWISE.
- THIS DRAWING IS TO BE READ IN CONJUNCTION WITH THE HIGHWAY DESIGN PACKAGE OF DRAWINGS AND DOCUMENTS.

Status SHARED - for Content Check S1



Project
East West Rail
(Western Section)
Phase 2

Drawing Title
ACCESS TO COMPOUND A1
ROAD PLAN AND PROFILE

Designed	Nagoth Thomas Ravi Kumar	Signed	N. T. R. Kumar	Date	08/07/19
Drawn	Ravikumar KN	Signed	R. KN	Date	18/12/18
Checked	Gareth Johnston	Signed	G. Johnston	Date	08/07/19
Approved	Edward Findlay	Signed	E. Findlay	Date	08/07/19

Scale(s)
AS SHOWN ELR - Project Chainage (Miles Yards)
OXD - 108820

Design Package Risk Classification
Normal

Sheet 1 of 1
Revision B02

Drawing Number
133735_2A-EWR-OXD-CC_A1-DR-CH-002007