



Site Plan 1:1000

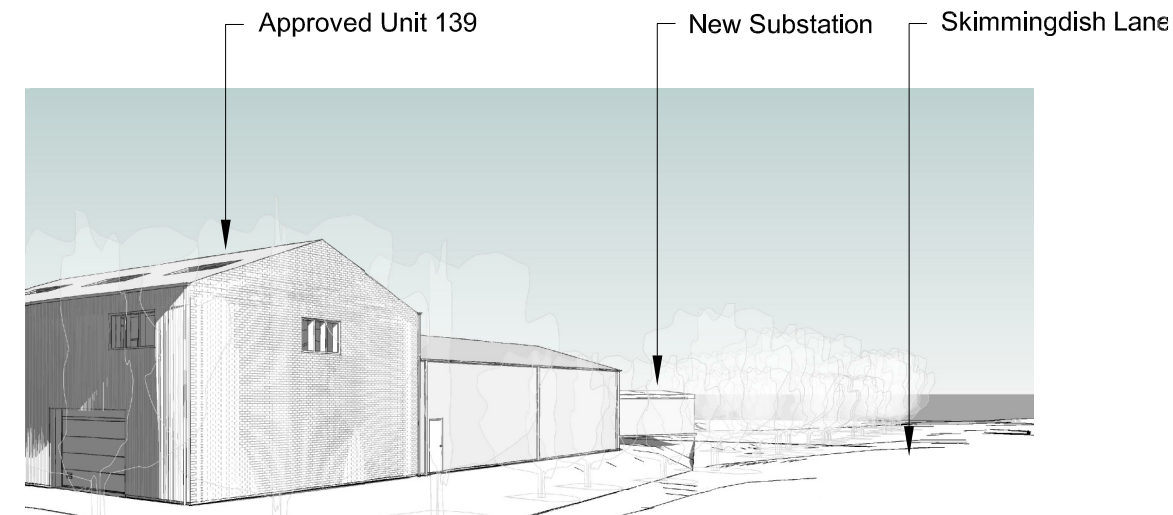

View from position 1

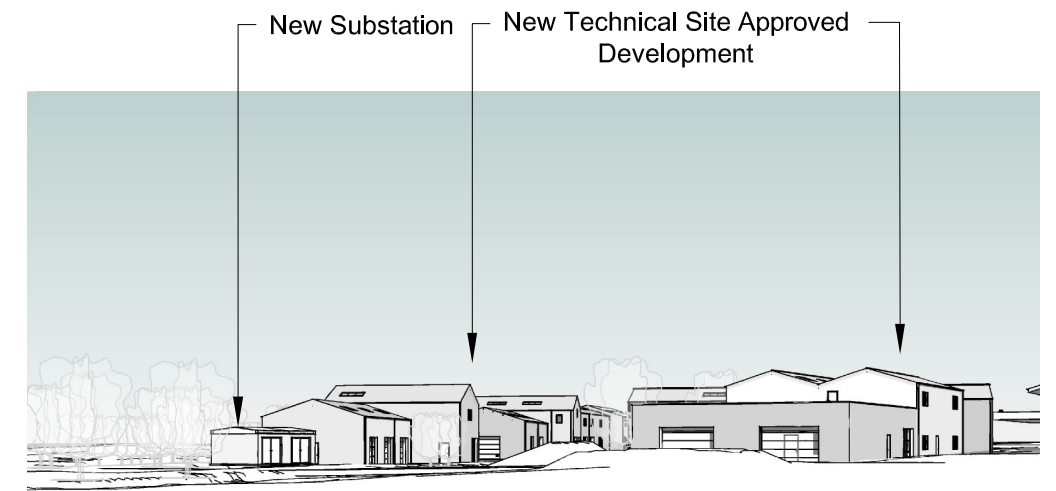

View from position 2

## NEW TECHNICAL SITE SUBSTATION PROPOSED LOCATION

### PLANNING

DRAWN BY: JY CHECKED BY: AH

5002855-RDG-XX-ST-XX-A-9904 REV:F 2019.06.26

SCALE 1:500 @ A3

REV	DESCRIPTION	DATE	BY	CHKD
F	Ownership Boundary Added	08/10/2019	JY	AH
E	Substation Redline Boundary	20/09/2019	JY	AH
D	Substation Door, NTS Redline Boundary	04/09/2019	JY	AH
C	Feeder Pillar Location, NTS Redline Boundary, Substation Size Update	30/08/2019	JY	AH
B	Feeder Pillar Room Excluded From Substation.	16/07/2019	JY	AH
A	Substation Location Updated.	26/06/2019	JY	AH

RIDGE