

NOTES
 CONTRACTORS MUST VERIFY ALL DIMENSIONS ON SITE BEFORE COMMENCING ANY WORK ON SHOP DRAWINGS
 DO NOT SCALE FROM THIS DRAWING
 MCBAINS COOPER CONSULTING LTD COPYRIGHT

NOTE:
 ALL BATHROOMS, LANDINGS & ENSUITE WINDOWS TO HAVE OBSCURED GLASS.
 REFER TO EXTERNAL MATERIALS PLAN FOR SPECIFIC MATERIALS AND COLORS.




FRONT ELEVATION

SIDE ELEVATION



REAR ELEVATION

SIDE ELEVATION

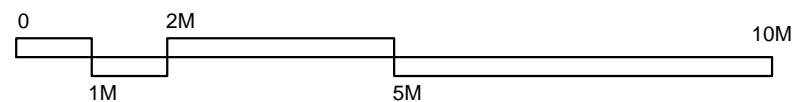

REV	AMENDMENT	DATE	CHKD
DRAWING STATUS: PLANNING			



MCBAINS COOPER CONSULTING LTD.
 BEECHWOOD, GROVE PARK, WALTHAM ROAD, MADDENHEAD SL8 5LW
 TELEPHONE: 01628 854300 FACSIMILE: 01628 854321

CLIENT
Bellway

PROJECT
 PARCELS KM5 & KM22
 KINGSMERE
 OXFORDSHIRE
 DRAWING TITLE
 HOUSETYPE PLANS & ELEVATIONS
 KM8
 Plots 18, 31, 34, 109, 118, 120 and 130

ARCHITECTURE

SCALE 1:100 @ A3 DRAWN BY TS CHECKED EC DATE Jan 2016

DRAWING NUMBER LHG 57699 - 138	REVISION
--	----------