


Site Within Full Ownership Context - 1:20,000

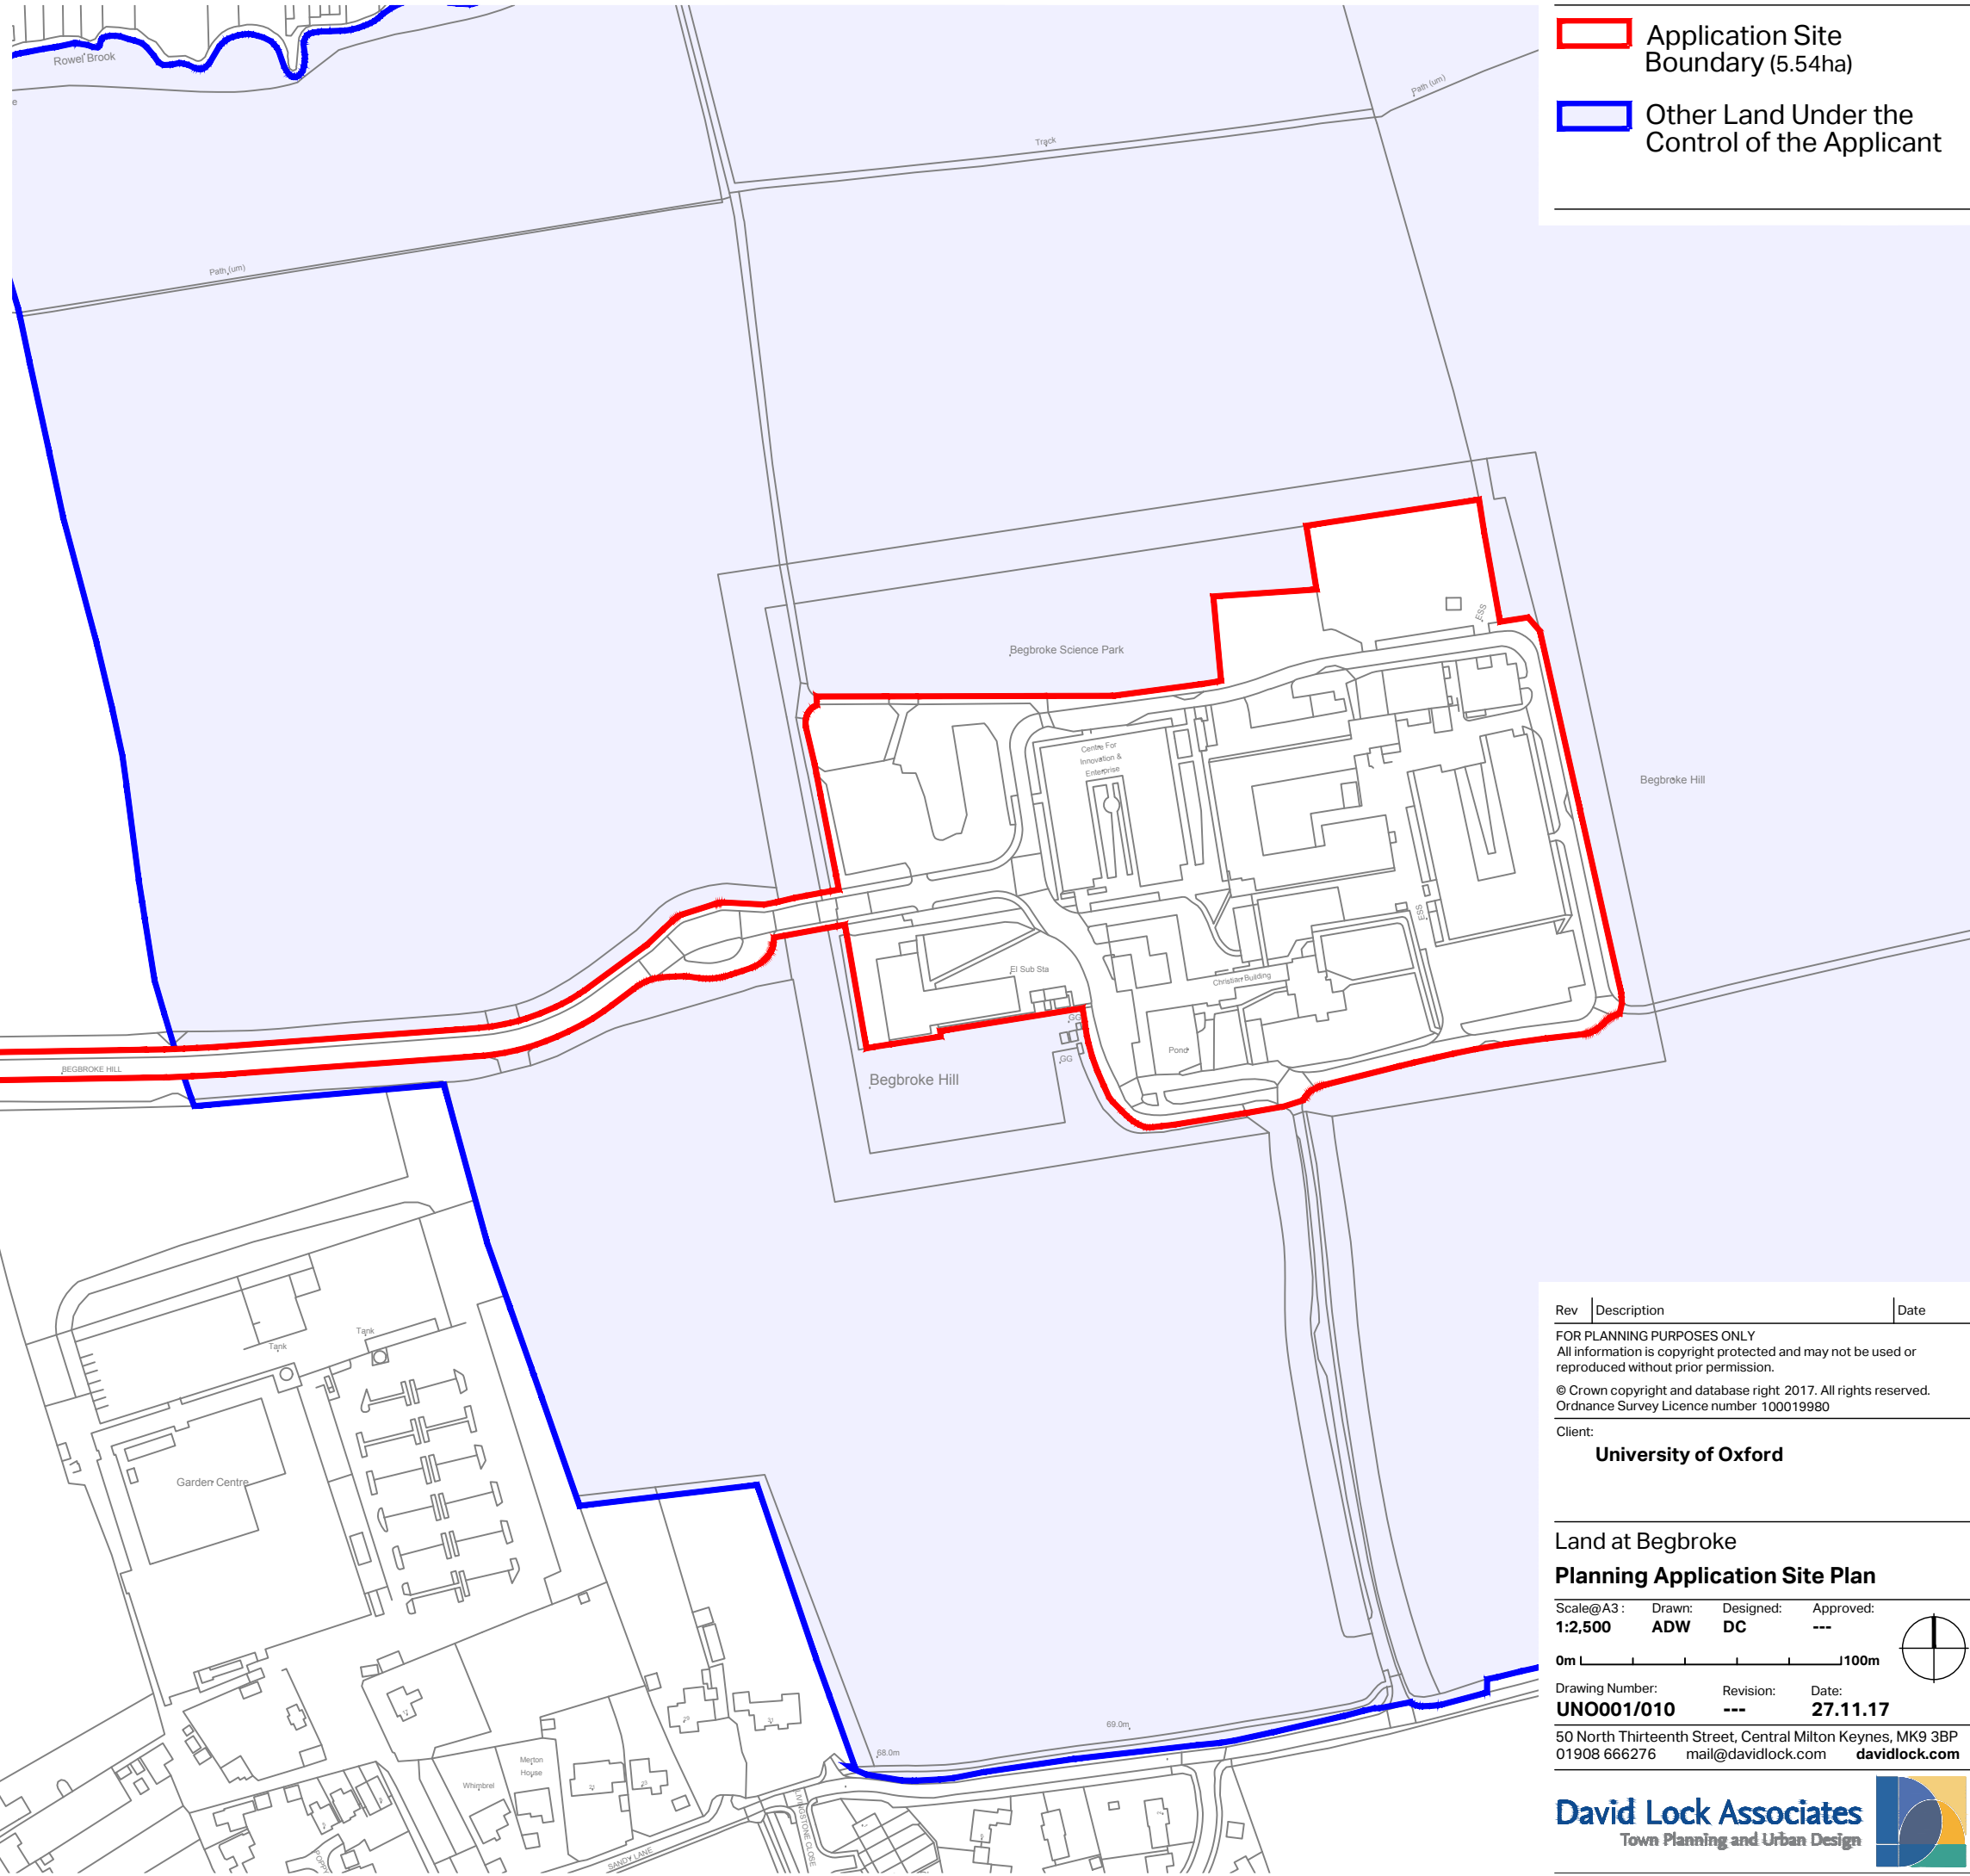

- Application Site Boundary (5.54ha)
- Other Land Under the Control of the Applicant

Rev	Description	Date
-----	-------------	------

FOR PLANNING PURPOSES ONLY
 All information is copyright protected and may not be used or reproduced without prior permission.
 © Crown copyright and database right 2017. All rights reserved.
 Ordnance Survey Licence number 100019980

Client:
University of Oxford

Land at Begbroke
Planning Application Site Plan

Scale@A3 :	Drawn:	Designed:	Approved:
1:2,500	ADW	DC	---

Drawing Number:	Revision:	Date:
UNO001/010	---	27.11.17

50 North Thirteenth Street, Central Milton Keynes, MK9 3BP
 01908 666276 mail@davidlock.com davidlock.com

