


Site Area (5.54ha)
 Other Land Under the Control of the Applicant

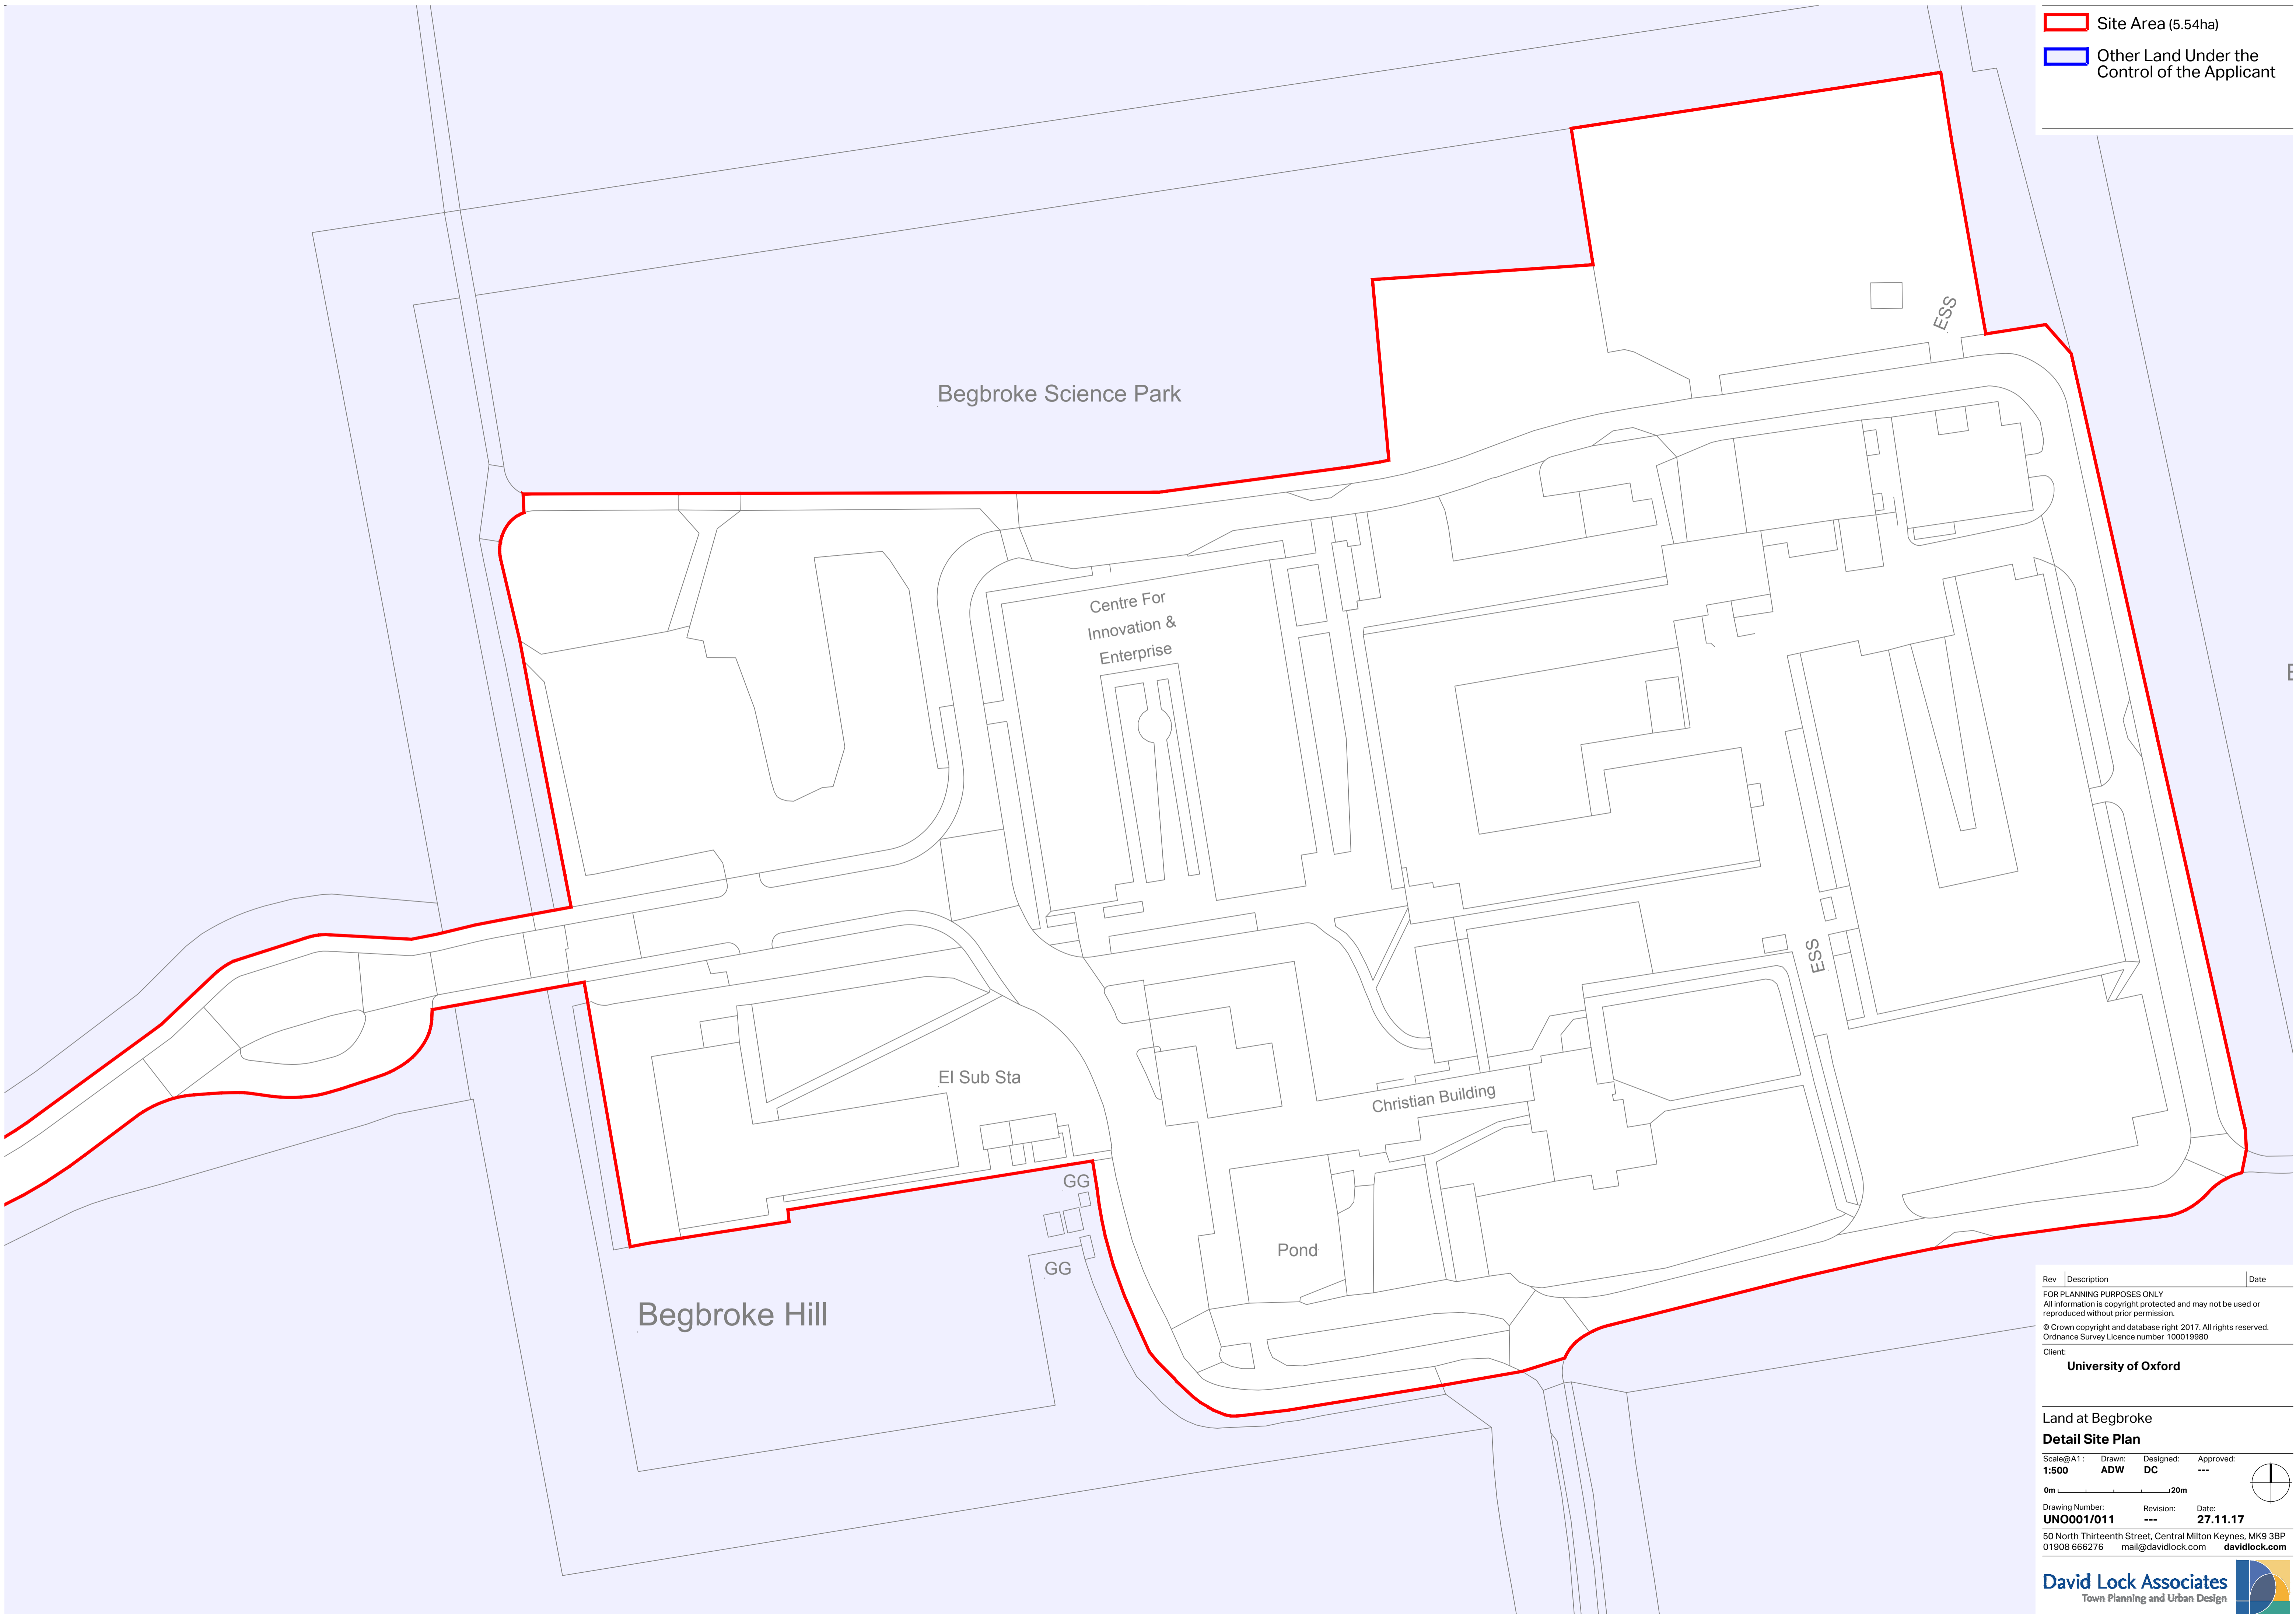

Rev	Description	Date
FOR PLANNING PURPOSES ONLY		
All information is copyright protected and may not be used or reproduced without prior permission.		
© Crown copyright and database right 2017. All rights reserved. Ordnance Survey Licence number: 100019980		
Client:		
University of Oxford		

Land at Begbroke

Detail Site Plan

Scale@A1:	Drawn:	Designed:	Approved:
1:500	ADW	DC	---

0m 20m

Drawing Number:	Revision:	Date:
UNO001/011	---	27.11.17

50 North Thirteenth Street, Central Milton Keynes, MK9 3BP
01908 666276 mail@davidlock.com davidlock.com