


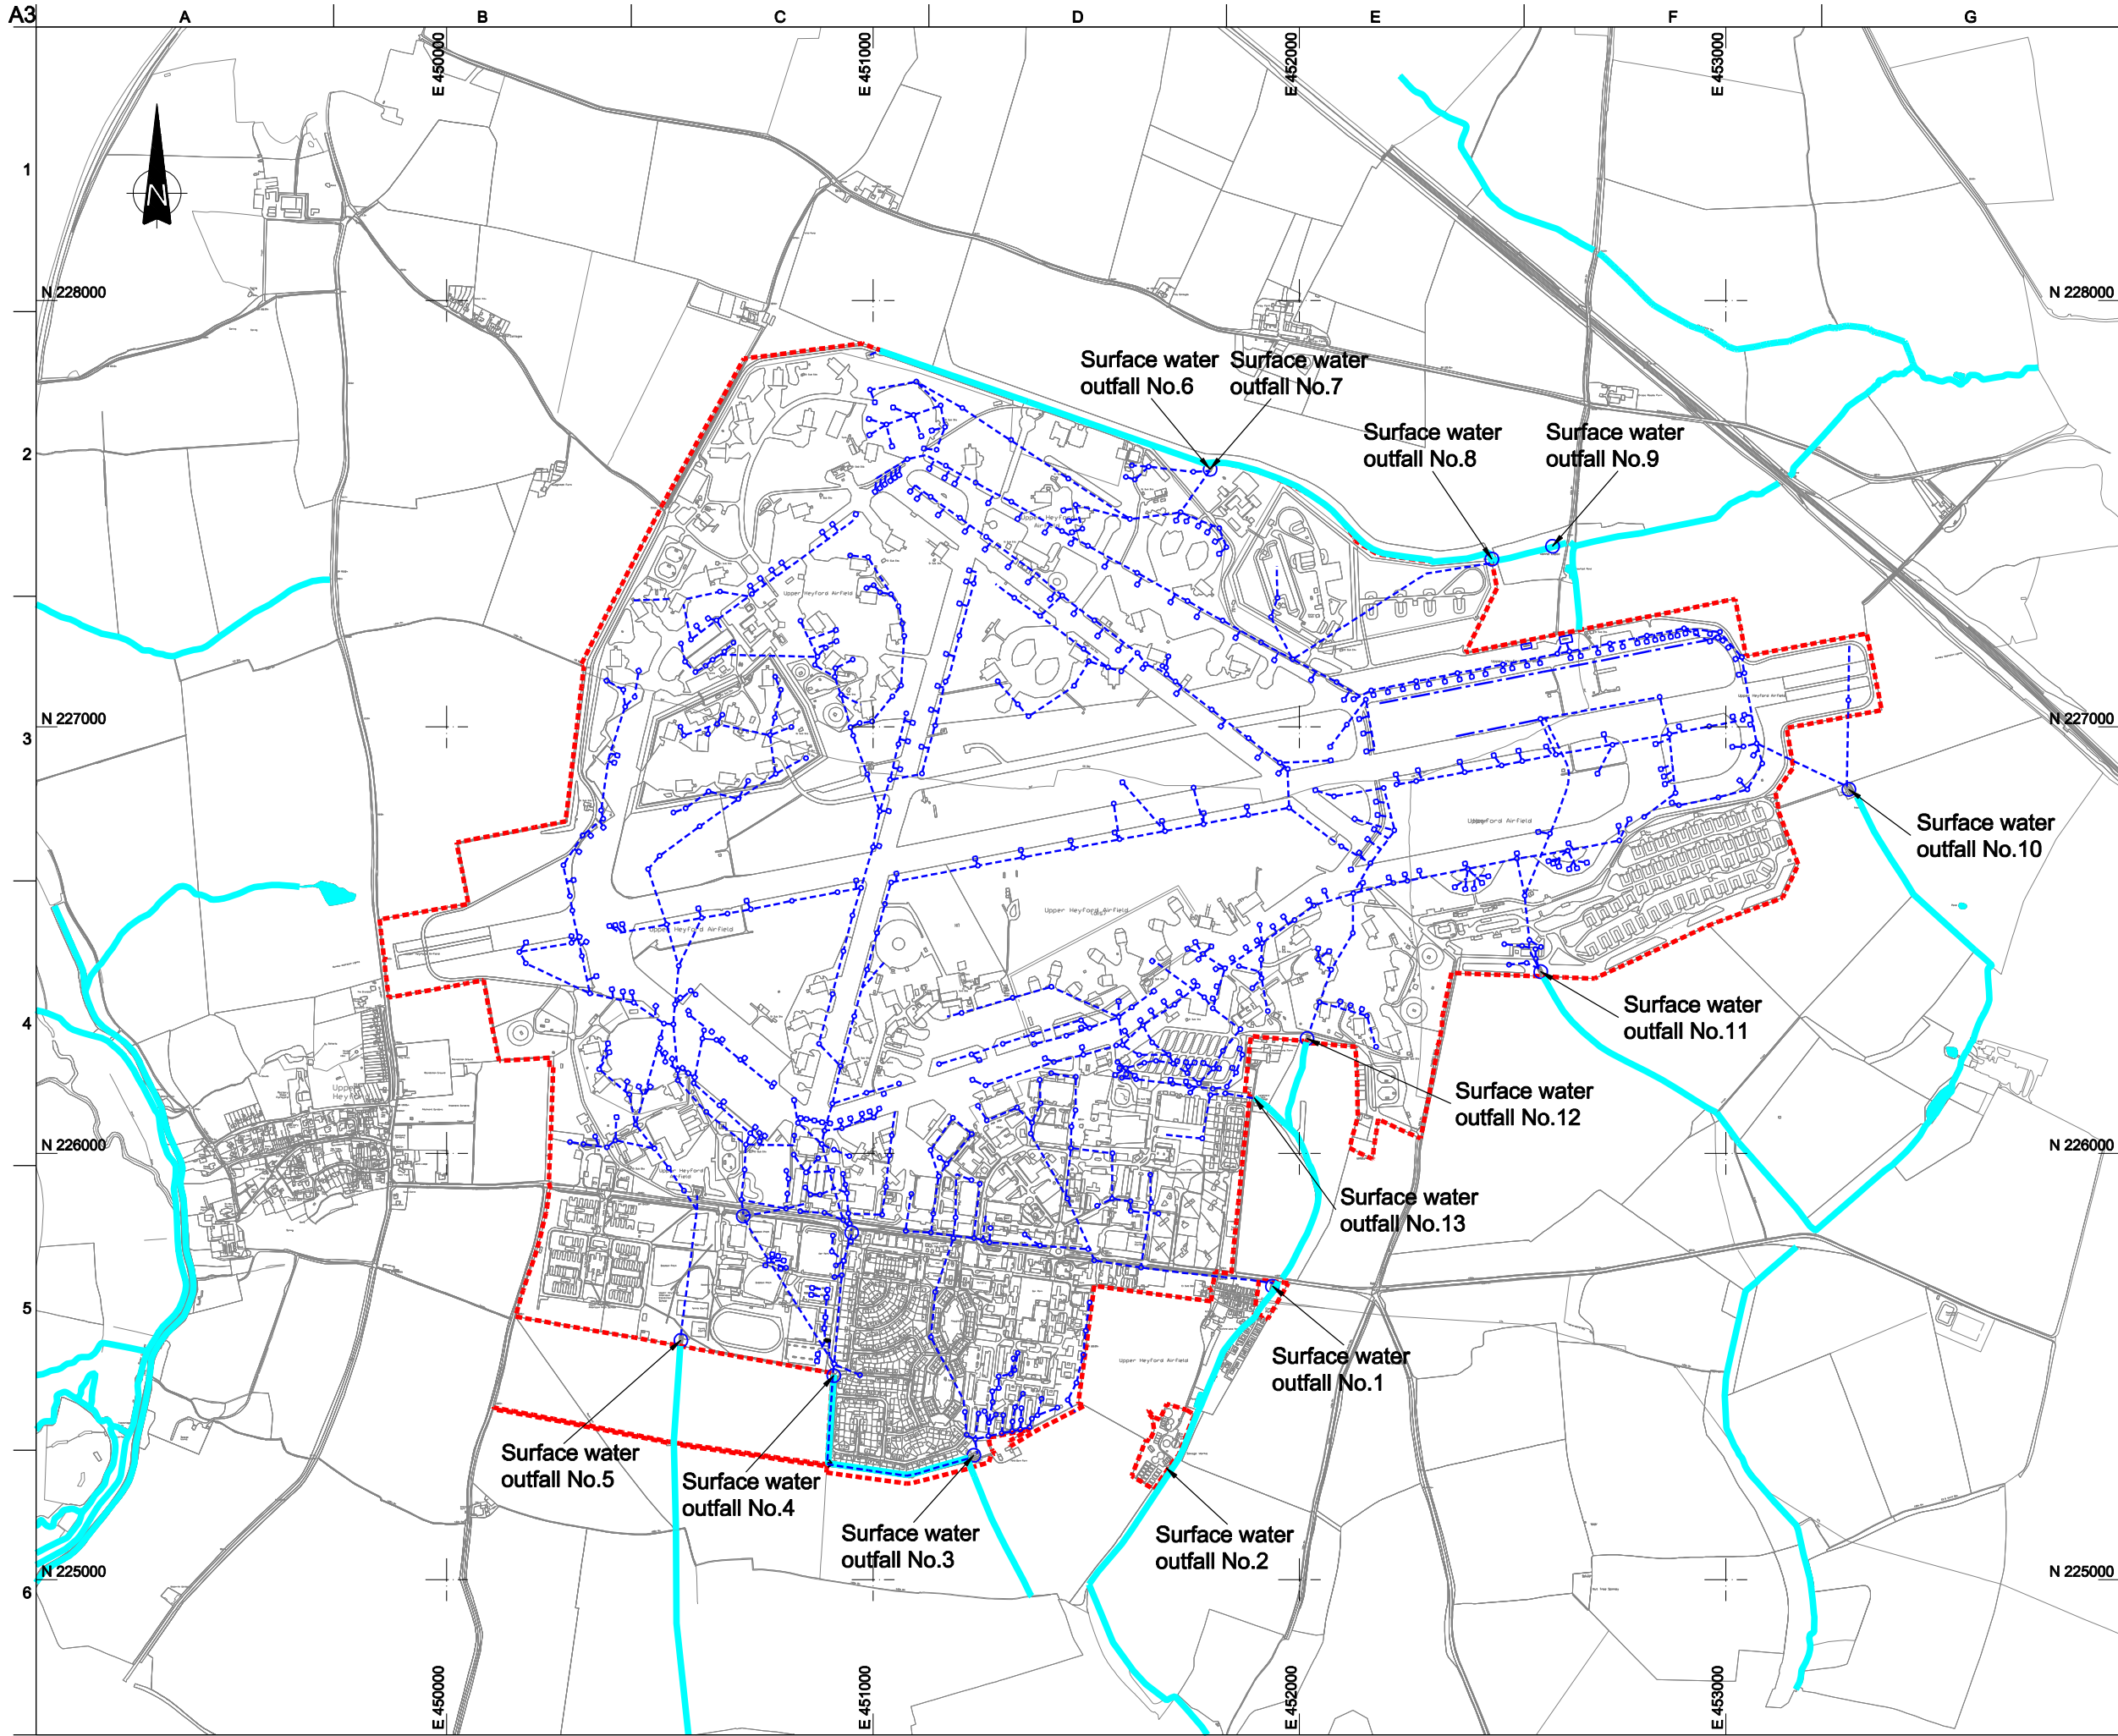

- Legend:**
- Proposed Development Area Boundary
 - Watercourse
 - Surface drainage line and manhole
 - Surface water gully
 - Surface drainage network
 - French drain

02	17/08/07	JW	DS	AL
Flood Risk Assessment				
01	25/07/07	SH	DS	AL
Flood Risk Assessment				
Issue	Date	By	Chkd	Appd

ARUP

The Arup Campus, Blythe Gate, Blythe Valley Park
Solihull, West Midlands B90 8AE
Tel +44(0)121 213 3000 Fax +44(0)121 213 3001
www.arup.com

Client
North Oxfordshire Consortium

Job Title
Heyford Park Development

Drawing Title
Existing Surface Water
Drainage Layout

Scale at A3 1:15000

Plot ID

Drawing Status
Flood Risk Assessment

Job No 120643-00	Drawing No Figure_3	Issue 02
---------------------	------------------------	-------------