


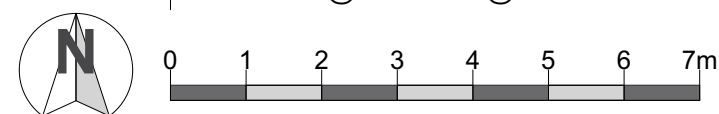

A | PROPOSED SITE / ROOF PLAN

112 Scale: 1:100 @ A1 / 1:200 @ A3



01	Drawings issued to CLT for approval to submit to LPA	02/07/2019
ISSUE	REASON FOR ISSUE	DATE ISSUED
		REV.

STAGE:
3-DEVELOPED DESIGN - PLANNING

CLIENT:
MR PETER RYMER

PROJECT ADDRESS:
THE KENNELS, STRATTON AUDLEY,
BICESTER, OX27 9BT

DRAWING:
PROPOSED SITE PLAN

SCALE @ A1	DRAWING NO.	REVISION
1:100	19246 3_112	

