

Section A Refer to
1908.B5.G20.S01

Rev	Description	Date	By	Chk
1	Issue for construction	25.09.19	AM	AM
2	Issue for construction	25.09.19	AM	AM

- 1 Use figured dimensions only
- 2 Do not scale from this drawing
- 3 All dimensions to be checked on site and the Architect to be informed of any discrepancies before construction commences
- 4 All references to drawings refer to current revision of that drawing
- 5 Structural and services information shown is indicative only. Refer to consultants' drawings for details and setting out
- 6 All work and materials to be in accordance with current applicable statutory legislation and to comply with all relevant codes of practice and British and European standards

Project: 1908omh
The Old Malt House, Banbury

Subject: Proposed
Roof

Scale: 1:100 @ A3


Date: 25.09.19

Project Drawing Rev

1908.B5.G20.P03

A

Roof Plan

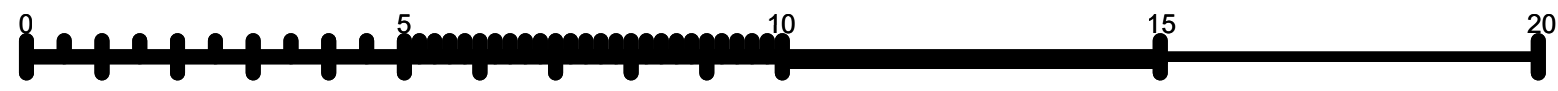

Metres