

NOTES









CONDITION No 8
FORGE AND EXTERNAL STEPS
 PHOTOS OF THE FORGE AND STEPS WILL FOLLOW SEPARATELY
 EACH BRICK WILL BE CAREFULLY REMOVED, CLEANED AND
 NUMBERED TO BE REINSTALLED ONCE THE OUTBUILDING HAS
 BEEN ERECTED

Windows
 The window should have a true glazing bar, not planted/glued on to glass.
 Edge spacers should be non-metallic finish - matt black works better if the window is to be painted a non-white.
 Slimline double glazing (between 10-16mm thick) would look better than standard double glazing.

Doors
 A cover strip could be attached to the inside of the meeting stile on one of the door leaves to cut down on drafts.
 The personnel door to the workshop would have a traditional thumb latch, there would be an additional rim lock as is found at the property.

The Garage doors will have internal bolts/bars with no external handles.

Existing strap hinges on site are acceptable, painted black but need to be altered in size to suit the door width.

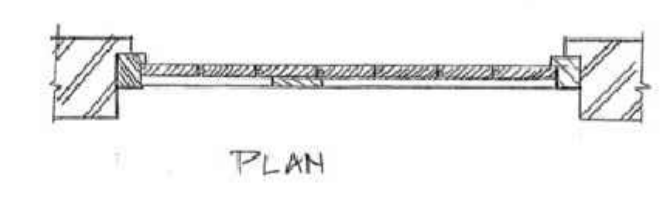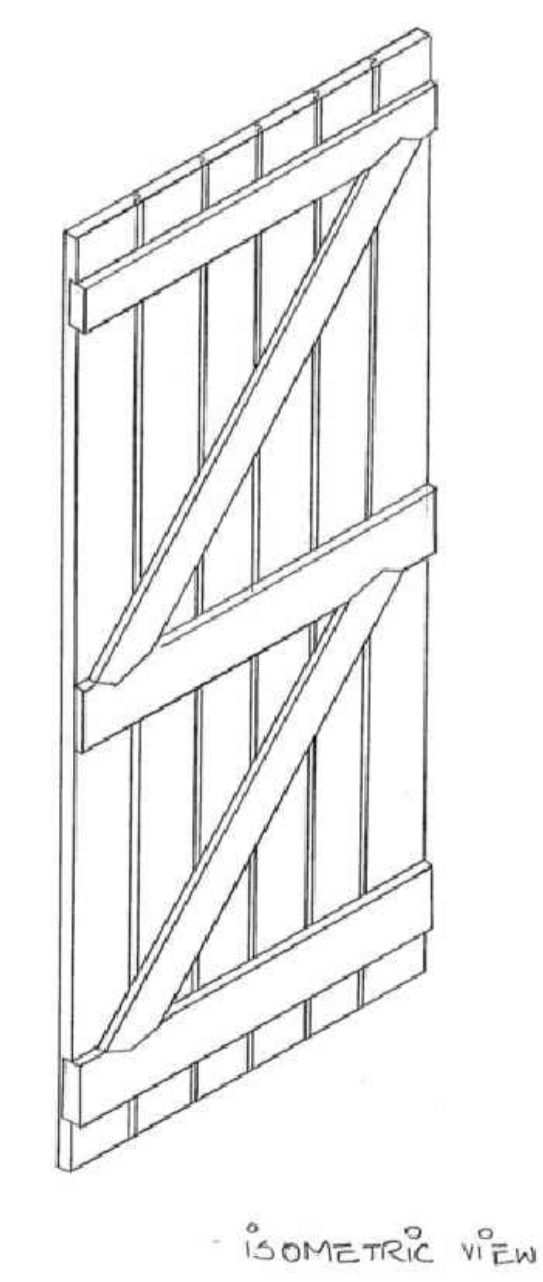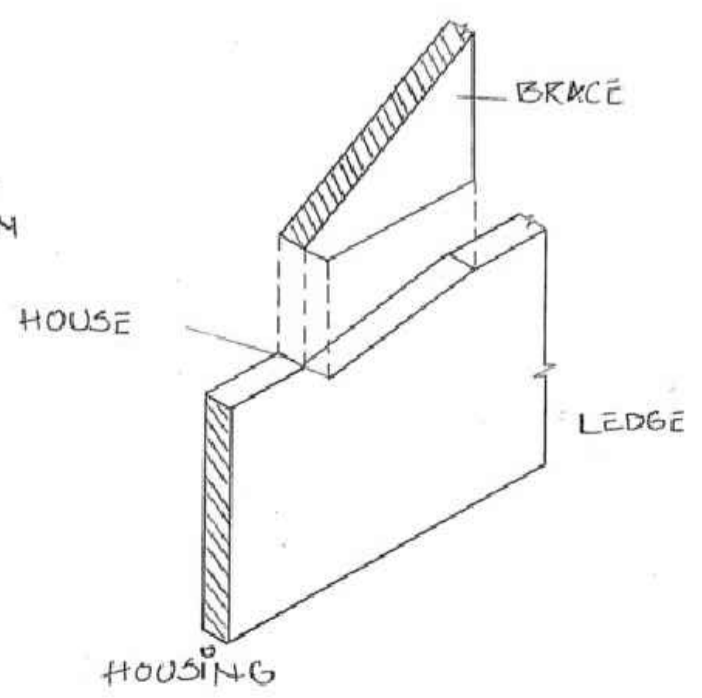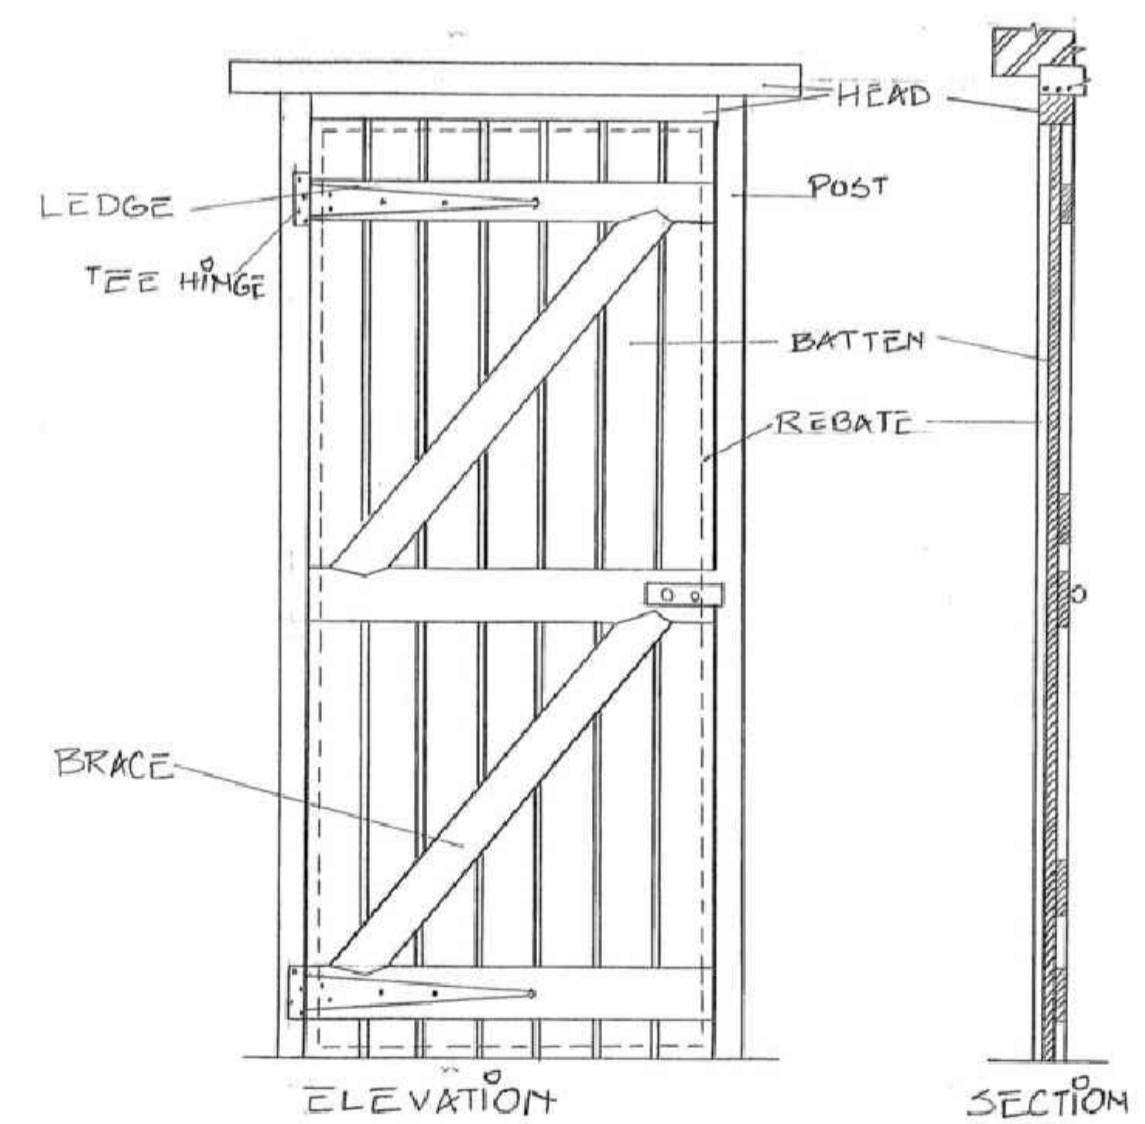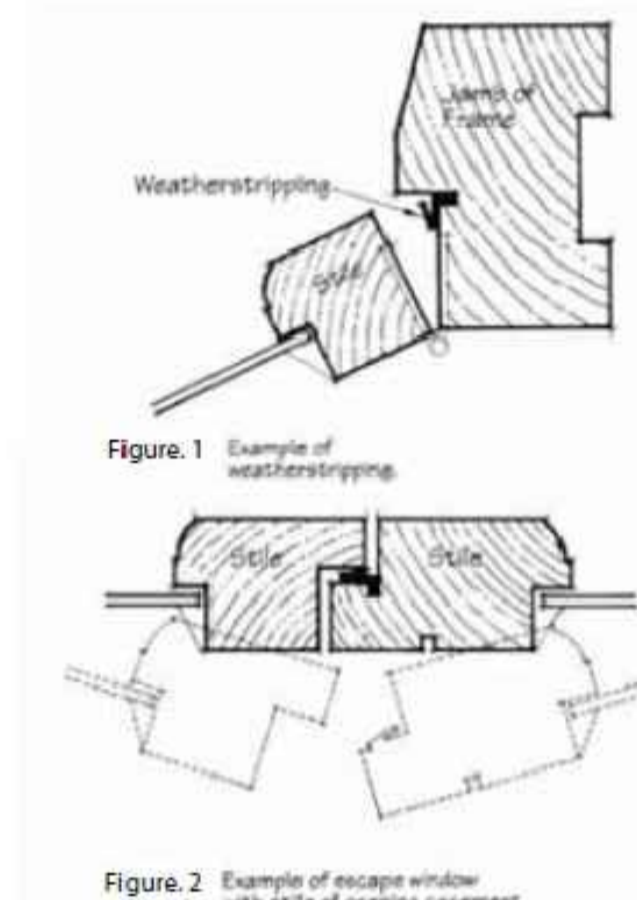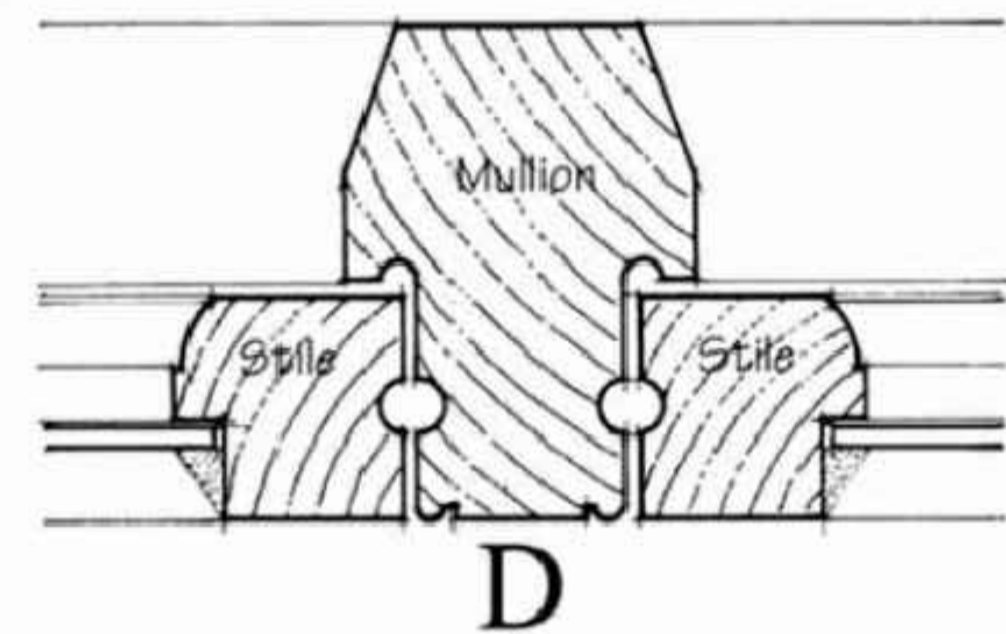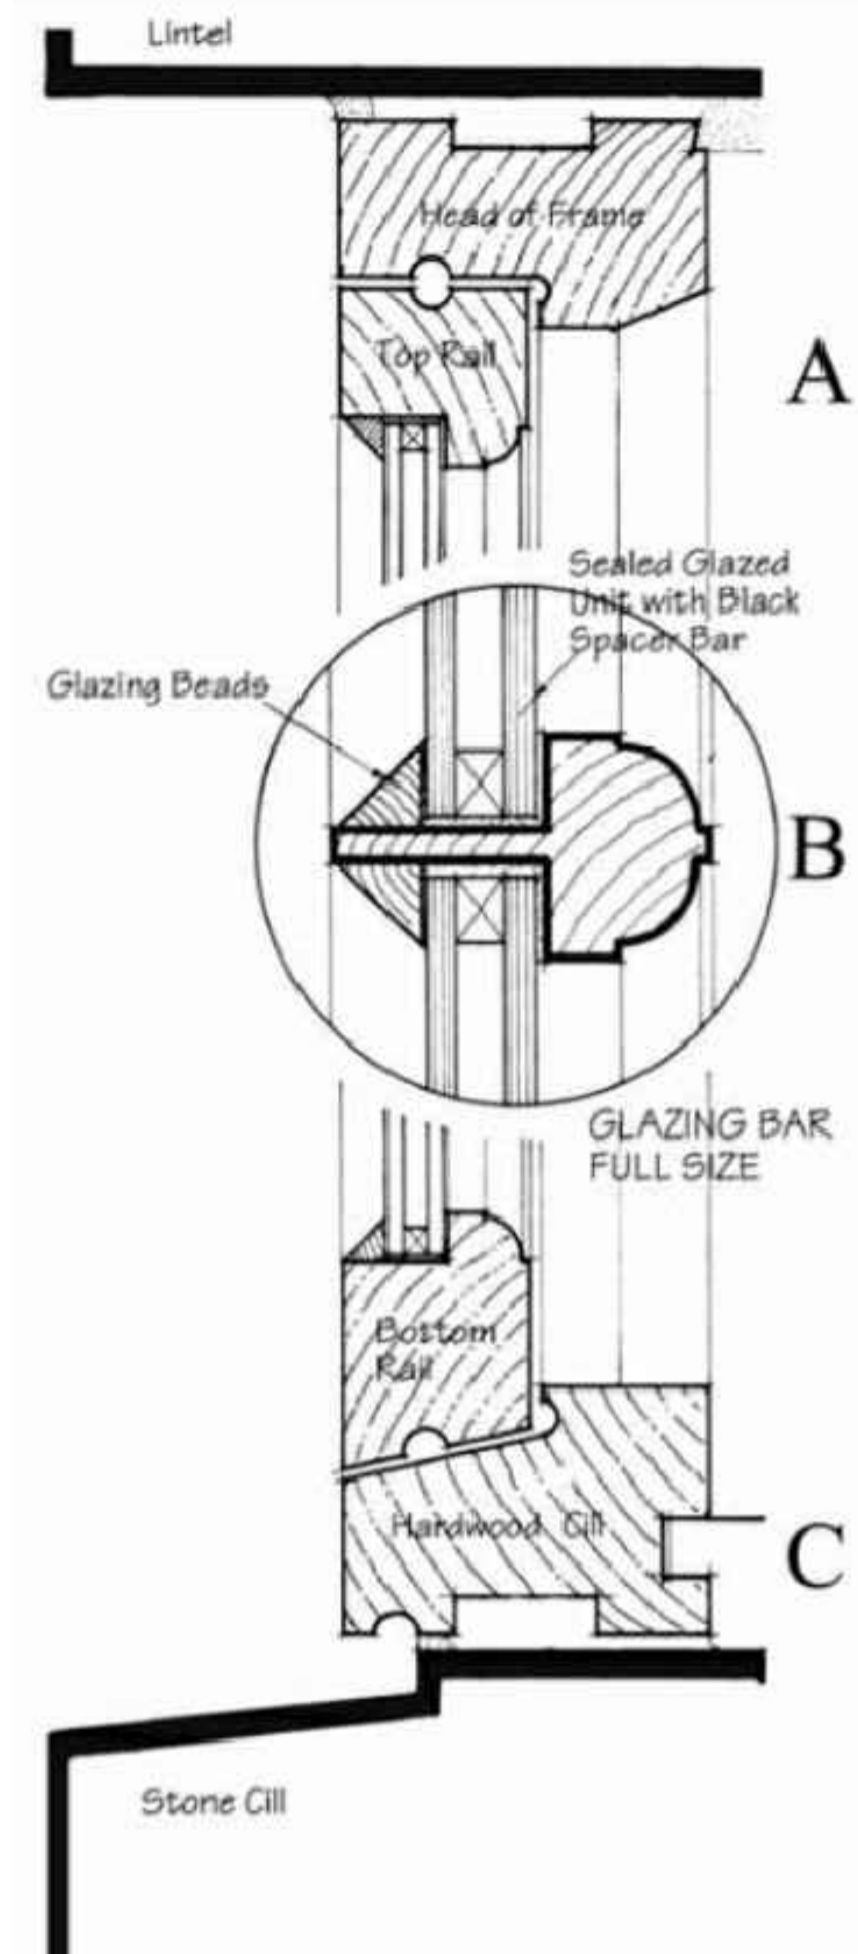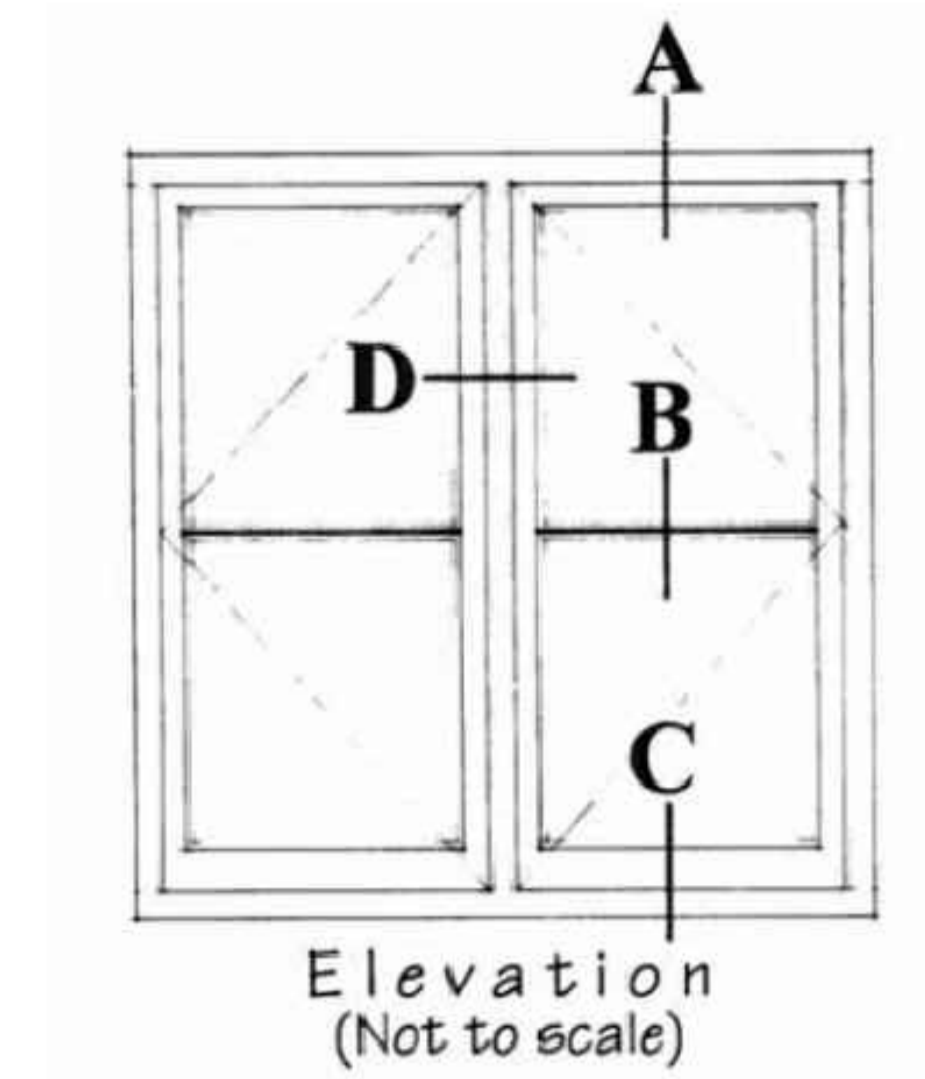

Revisions			
Client			
Mr W Sabin			
Project			
Temple Mill, Sibford Ferris, Banbury, Oxon. OX15 5DA.			
Drawing			
Planning Conditions (2) Detail Drawings			
Project Ref	Date	Drawing Number	Revision
DDC 2018-498	August 2018		
Scale	Sheet Size	009	-
1:10	A1		

DIGI · DESIGN · CO
 Architecture Ltd

Cherwell Business Village F161,
 Southam Road, Banbury, Oxon. OX16 2SP.
 T: +44 (0)1295 267617 M: +44 (0)7748 402723
<http://www.digidesignco.com>

f t in g+