


FRONT ELEVATION (east)
scale 1:50

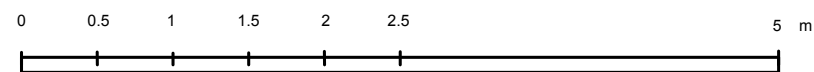

PROJECT:
47f Broad Street, Banbury

DRAWING:
Proposed Front Elevation



DRAWING Number & Revision:
47fBS / 2020 / 15

ISSUE DATE	REVISION

PRELIMINARY - TO BE APPROVED

NOTES

1. This drawing is copyright of Target Thought. Reproduction is only to take place with written authority.
2. These plans are subject to Planning & Building Regulation Approval or any other statute in law before building work commences.
3. Any structural work mentioned on this drawing is subject to a qualified structural engineers calculations before building work commences.
4. All drawings are not to be built or manufactured from unless marked 'Construction Drawing'.
5. Do not scale dimensions from the drawings.
6. If any discrepancies are found in the drawings these are to be brought to the attention of Target Thought for rectification.

Scale 1:50 at A3 (unless otherwise indicated)