


**1.0 Ground Floor Plan**

Scale 1:100 @ A3 / 1:50 @ A1



Scale 1:50 @A1 1:100@A3

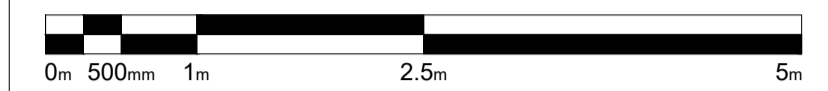

- Apr22 AO JPM First issue

ISSUE	DATE	DRAWN	CHECKED	DESCRIPTION
-	Apr22	AO	JPM	First issue

**PROJECT** Stratfield Farm  
OX5 1DL Kidlington

**CLIENT** Manor Oak Homes

**JAMES  
MACKINTOSH  
ARCHITECTS**

DESIGN / CONSERVATION / HISTORIC INTERIORS

E. studio@mackintosh.com  
T. 01608 692310 W. www.jamesmackintosharchitects.com

**DWG TITLE** Block G and H  
Existing Plans

**STATUS** Planning and LBC

**JOB/DWG No.** 219-116

**SCALE** 1:50@A1 1:100@A3 **REVISION** 0