


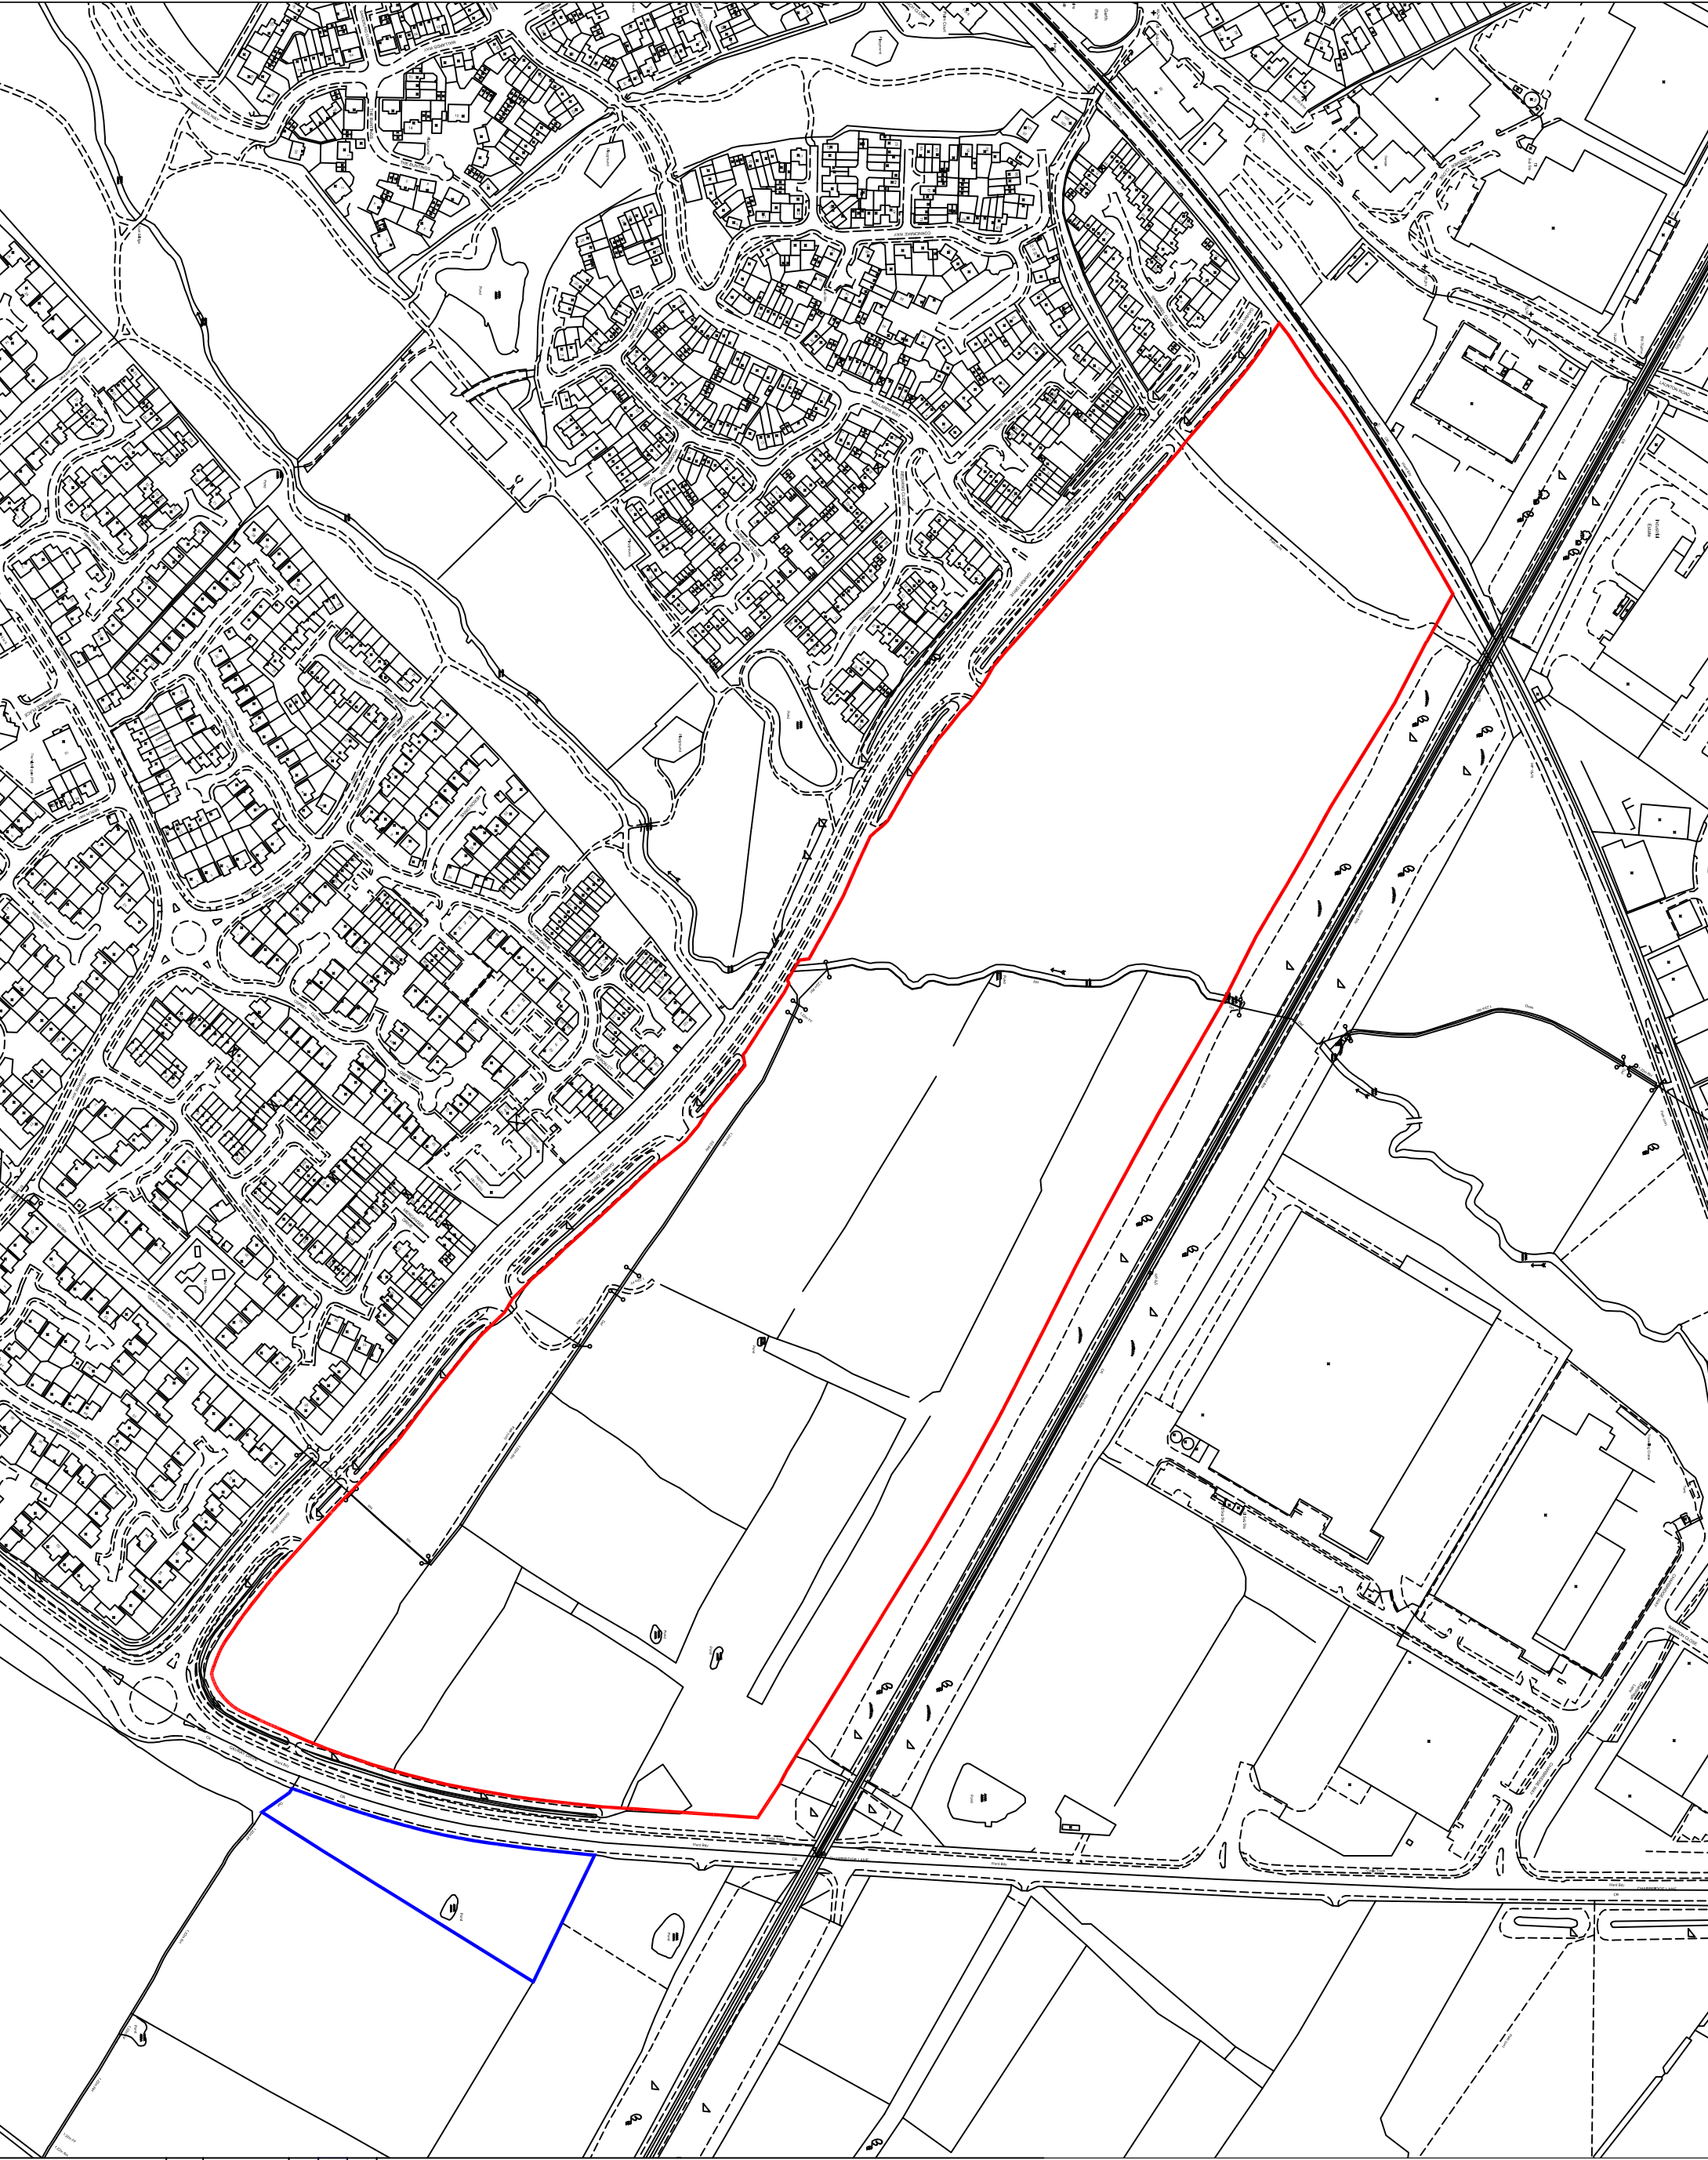

Key :-

Site Boundary

Land Under Control Of The Applicant

REVISION LIST		Rev Date
Revision	Details	
Dec 2004	1:2500@A2	IN
LAND NORTH OF GAVRAY DRIVE, BICESTER		
Application Site Plan		
Drawn	Checked	Approved
ADW	AG	DK
		JUG014 / 101
		Rev Date