


Reproduced from 1:50,000 scale map by permission of Ordnance Survey on behalf of Her Majesty's Stationery Office. © Crown copyright (1998) All rights reserved. Licence Number 0100031673.

- Legend**
- - - Site boundary
  - Surface water outfalls
  - Surface drainage line and manhole
  - Surface water gully
  - - - Surface drainage network
  - - - French drain
  - Direction of flow
  - 6" Pipe diameter

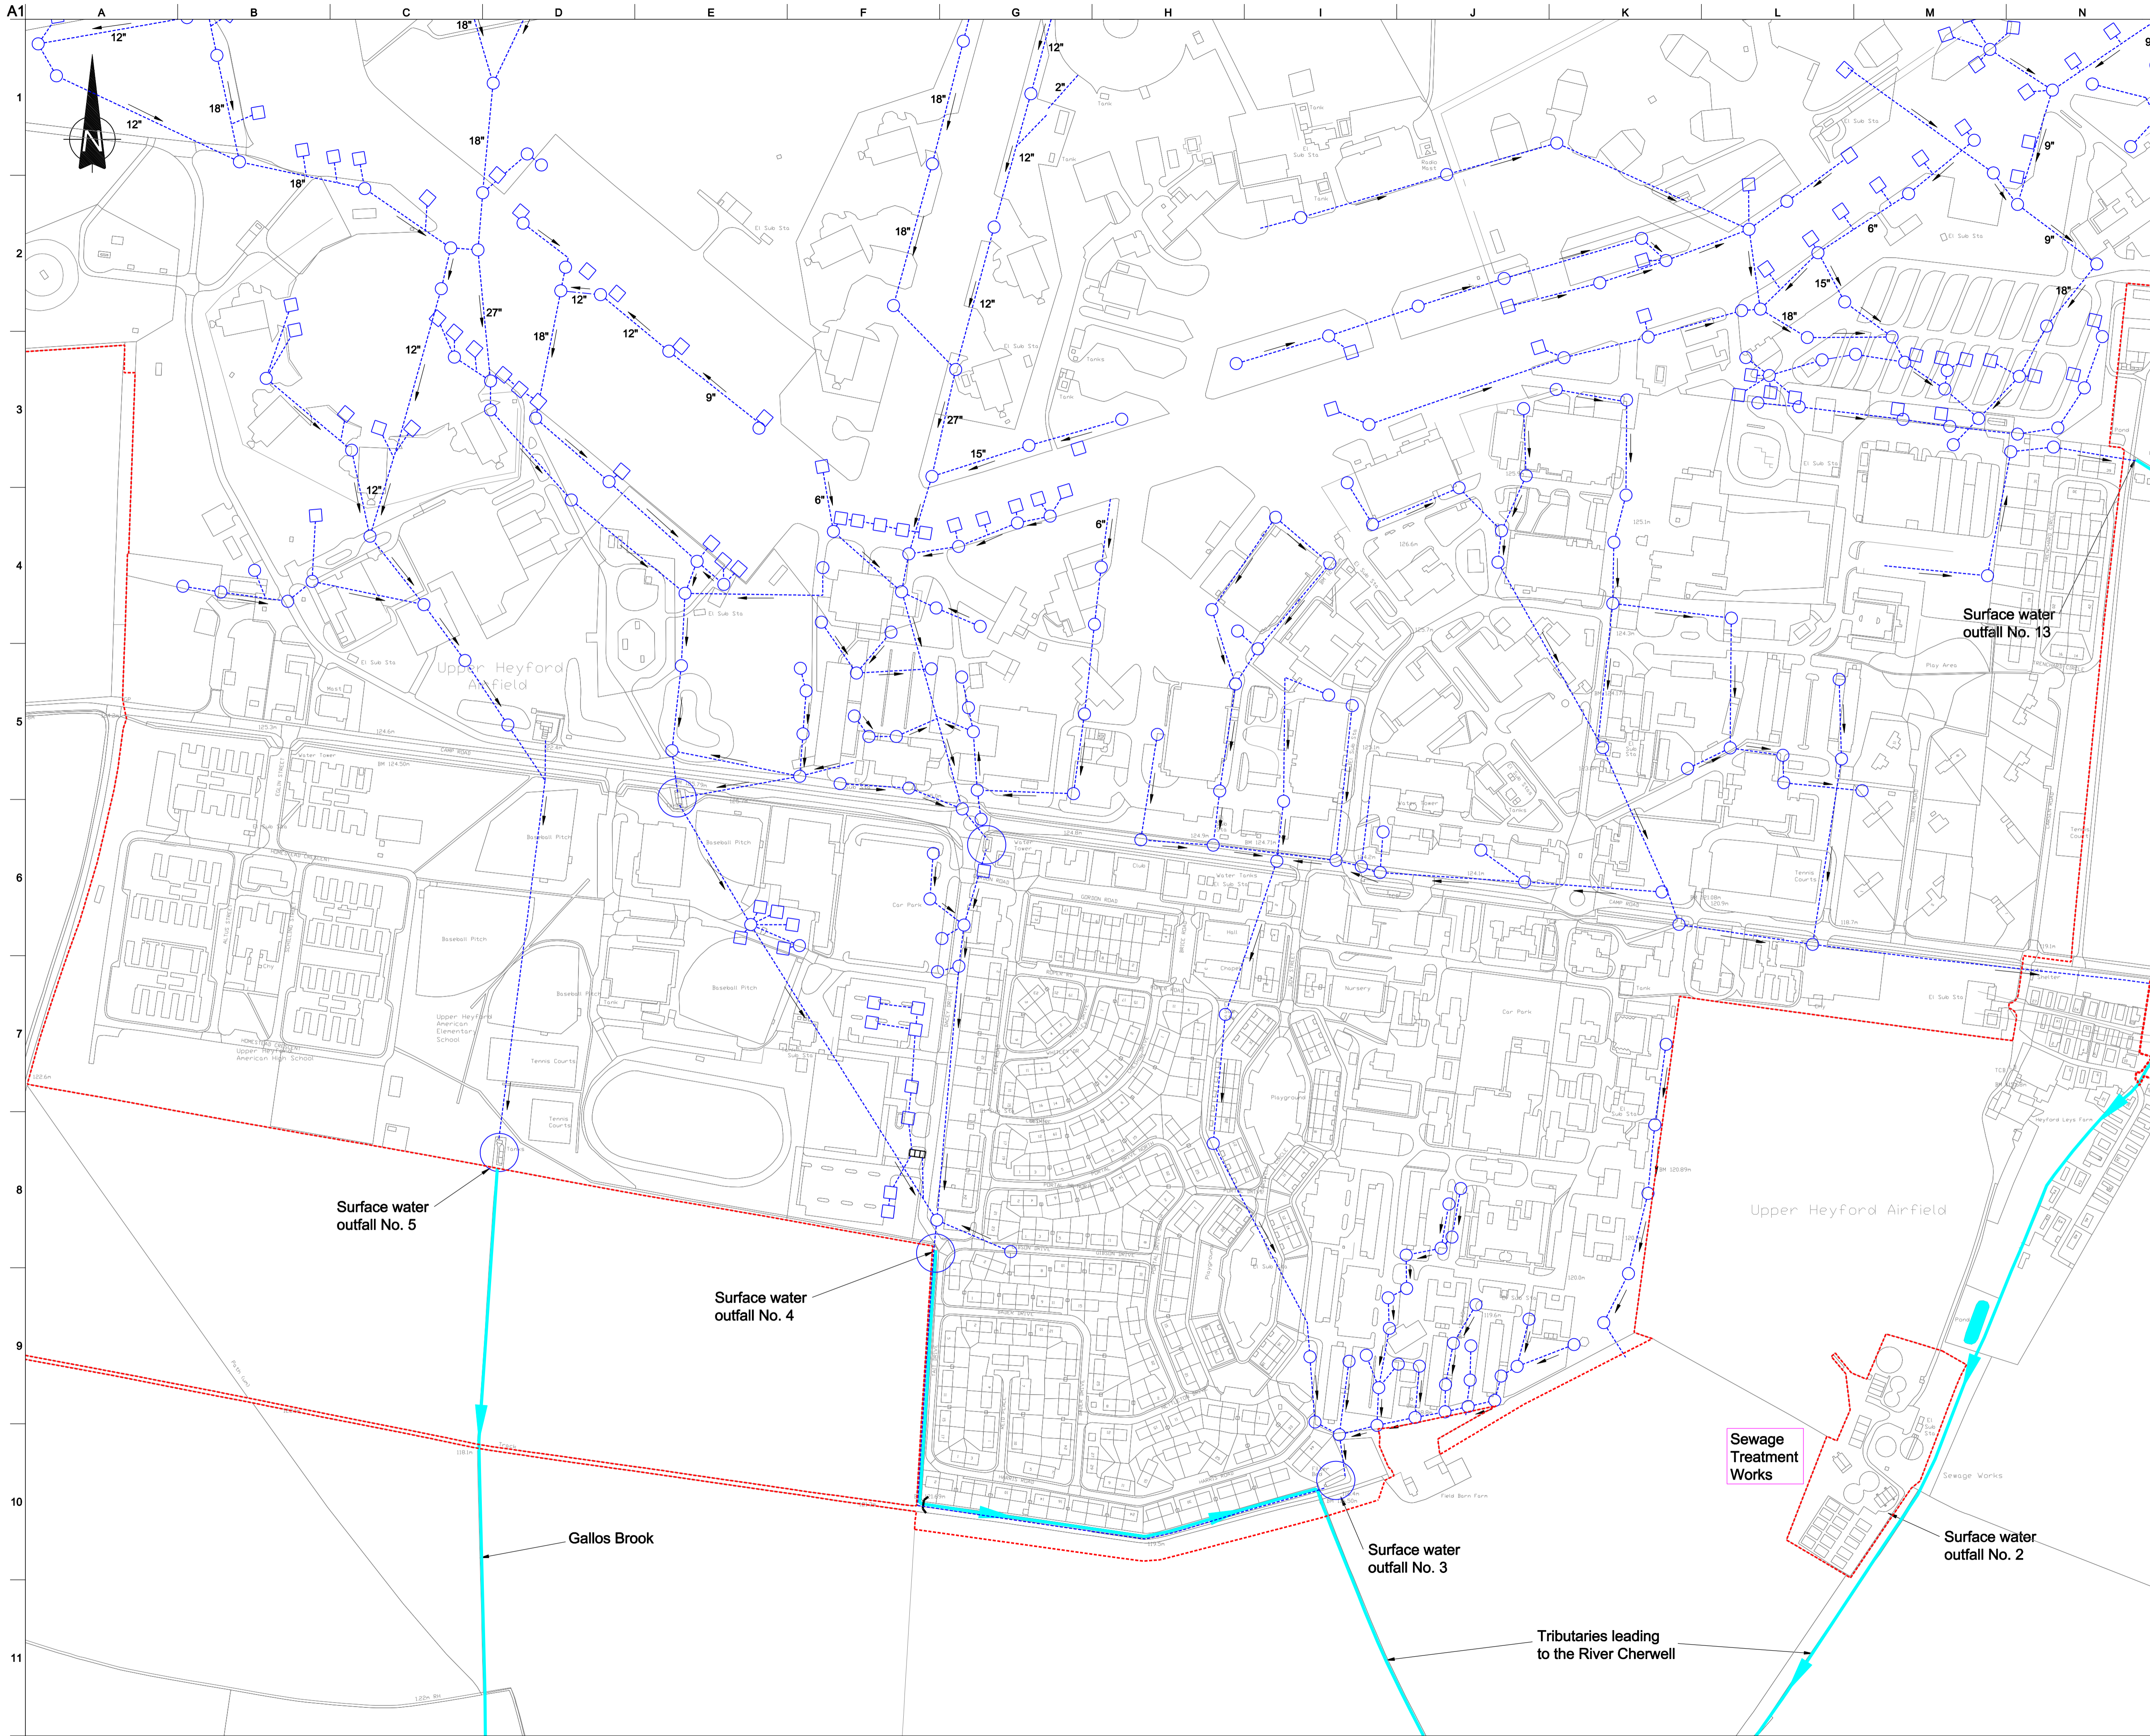

**W.A03**

02	16/08/07	JW	CB	RB
Issued for Planning				
01	27/07/07	JW	CB	RB
Issued for Information				
Issue	Date	By	Chkd	Appd

**ARUP**

The Arup Campus, Blythe Gate, Blythe Valley Park  
 Solihull, West Midlands B90 8AE  
 Tel +44(0)121 213 3000 Fax +44(0)121 213 3001  
 www.arup.com

Client  
**North Oxfordshire Consortium**

Job Title  
**Heyford Park Development**

Drawing Title  
**Existing Surface Water Drainage Layout**

Scale at A1 1:2500  
 Plot ID

Drawing Status  
**Planning**

Job No	Drawing No	Issue
<b>120643-00</b>	<b>W_1002</b>	<b>02</b>

J:\120643\120643-00 Internal Project Data\4-03 Drawings\02\_DrawingW\_1002.dgn