


GROUND FLOOR PLAN

FIRST FLOOR PLAN

1_2S

For window position & end wall feature see dwg BIMF2_PA_05_023 (elevations 7-12)

2 bedrooms terrace units _ AFFORDABLE ACCOMMODATION

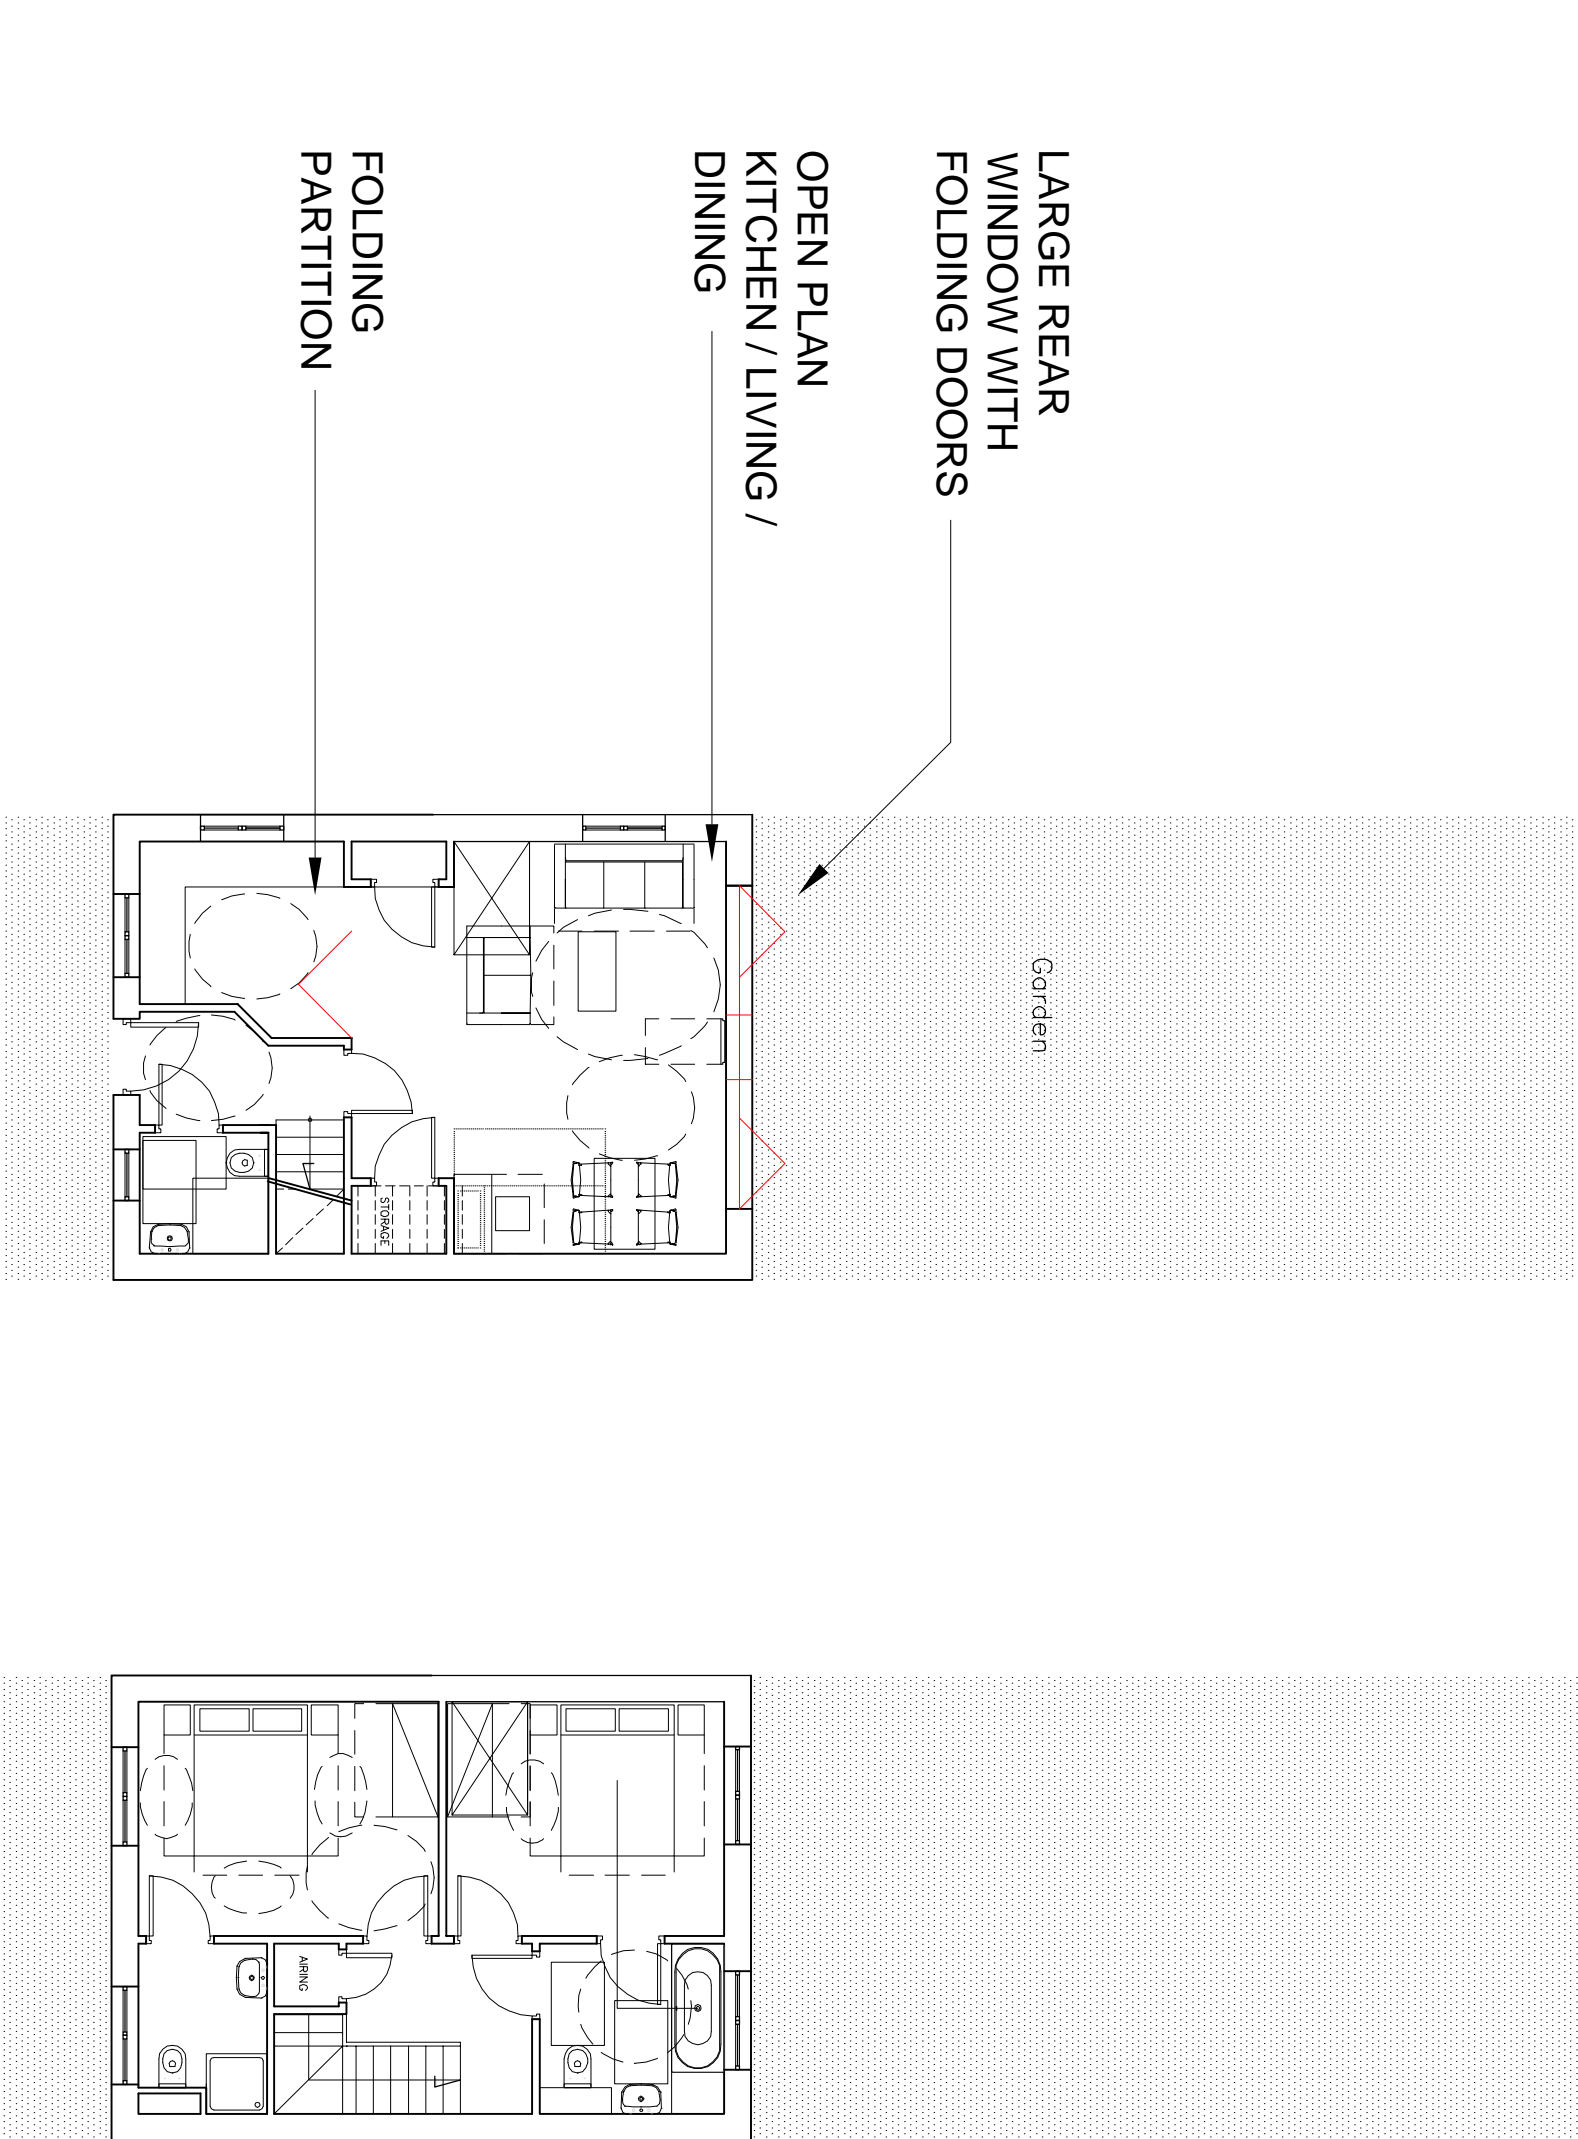


GROUND FLOOR PLAN

FIRST FLOOR PLAN

1_2P

For window position & end wall feature see dwg BIMF2_PA_05_023 (elevations 1-6)

2 bedrooms terrace units _ PRIVATE ACCOMMODATION

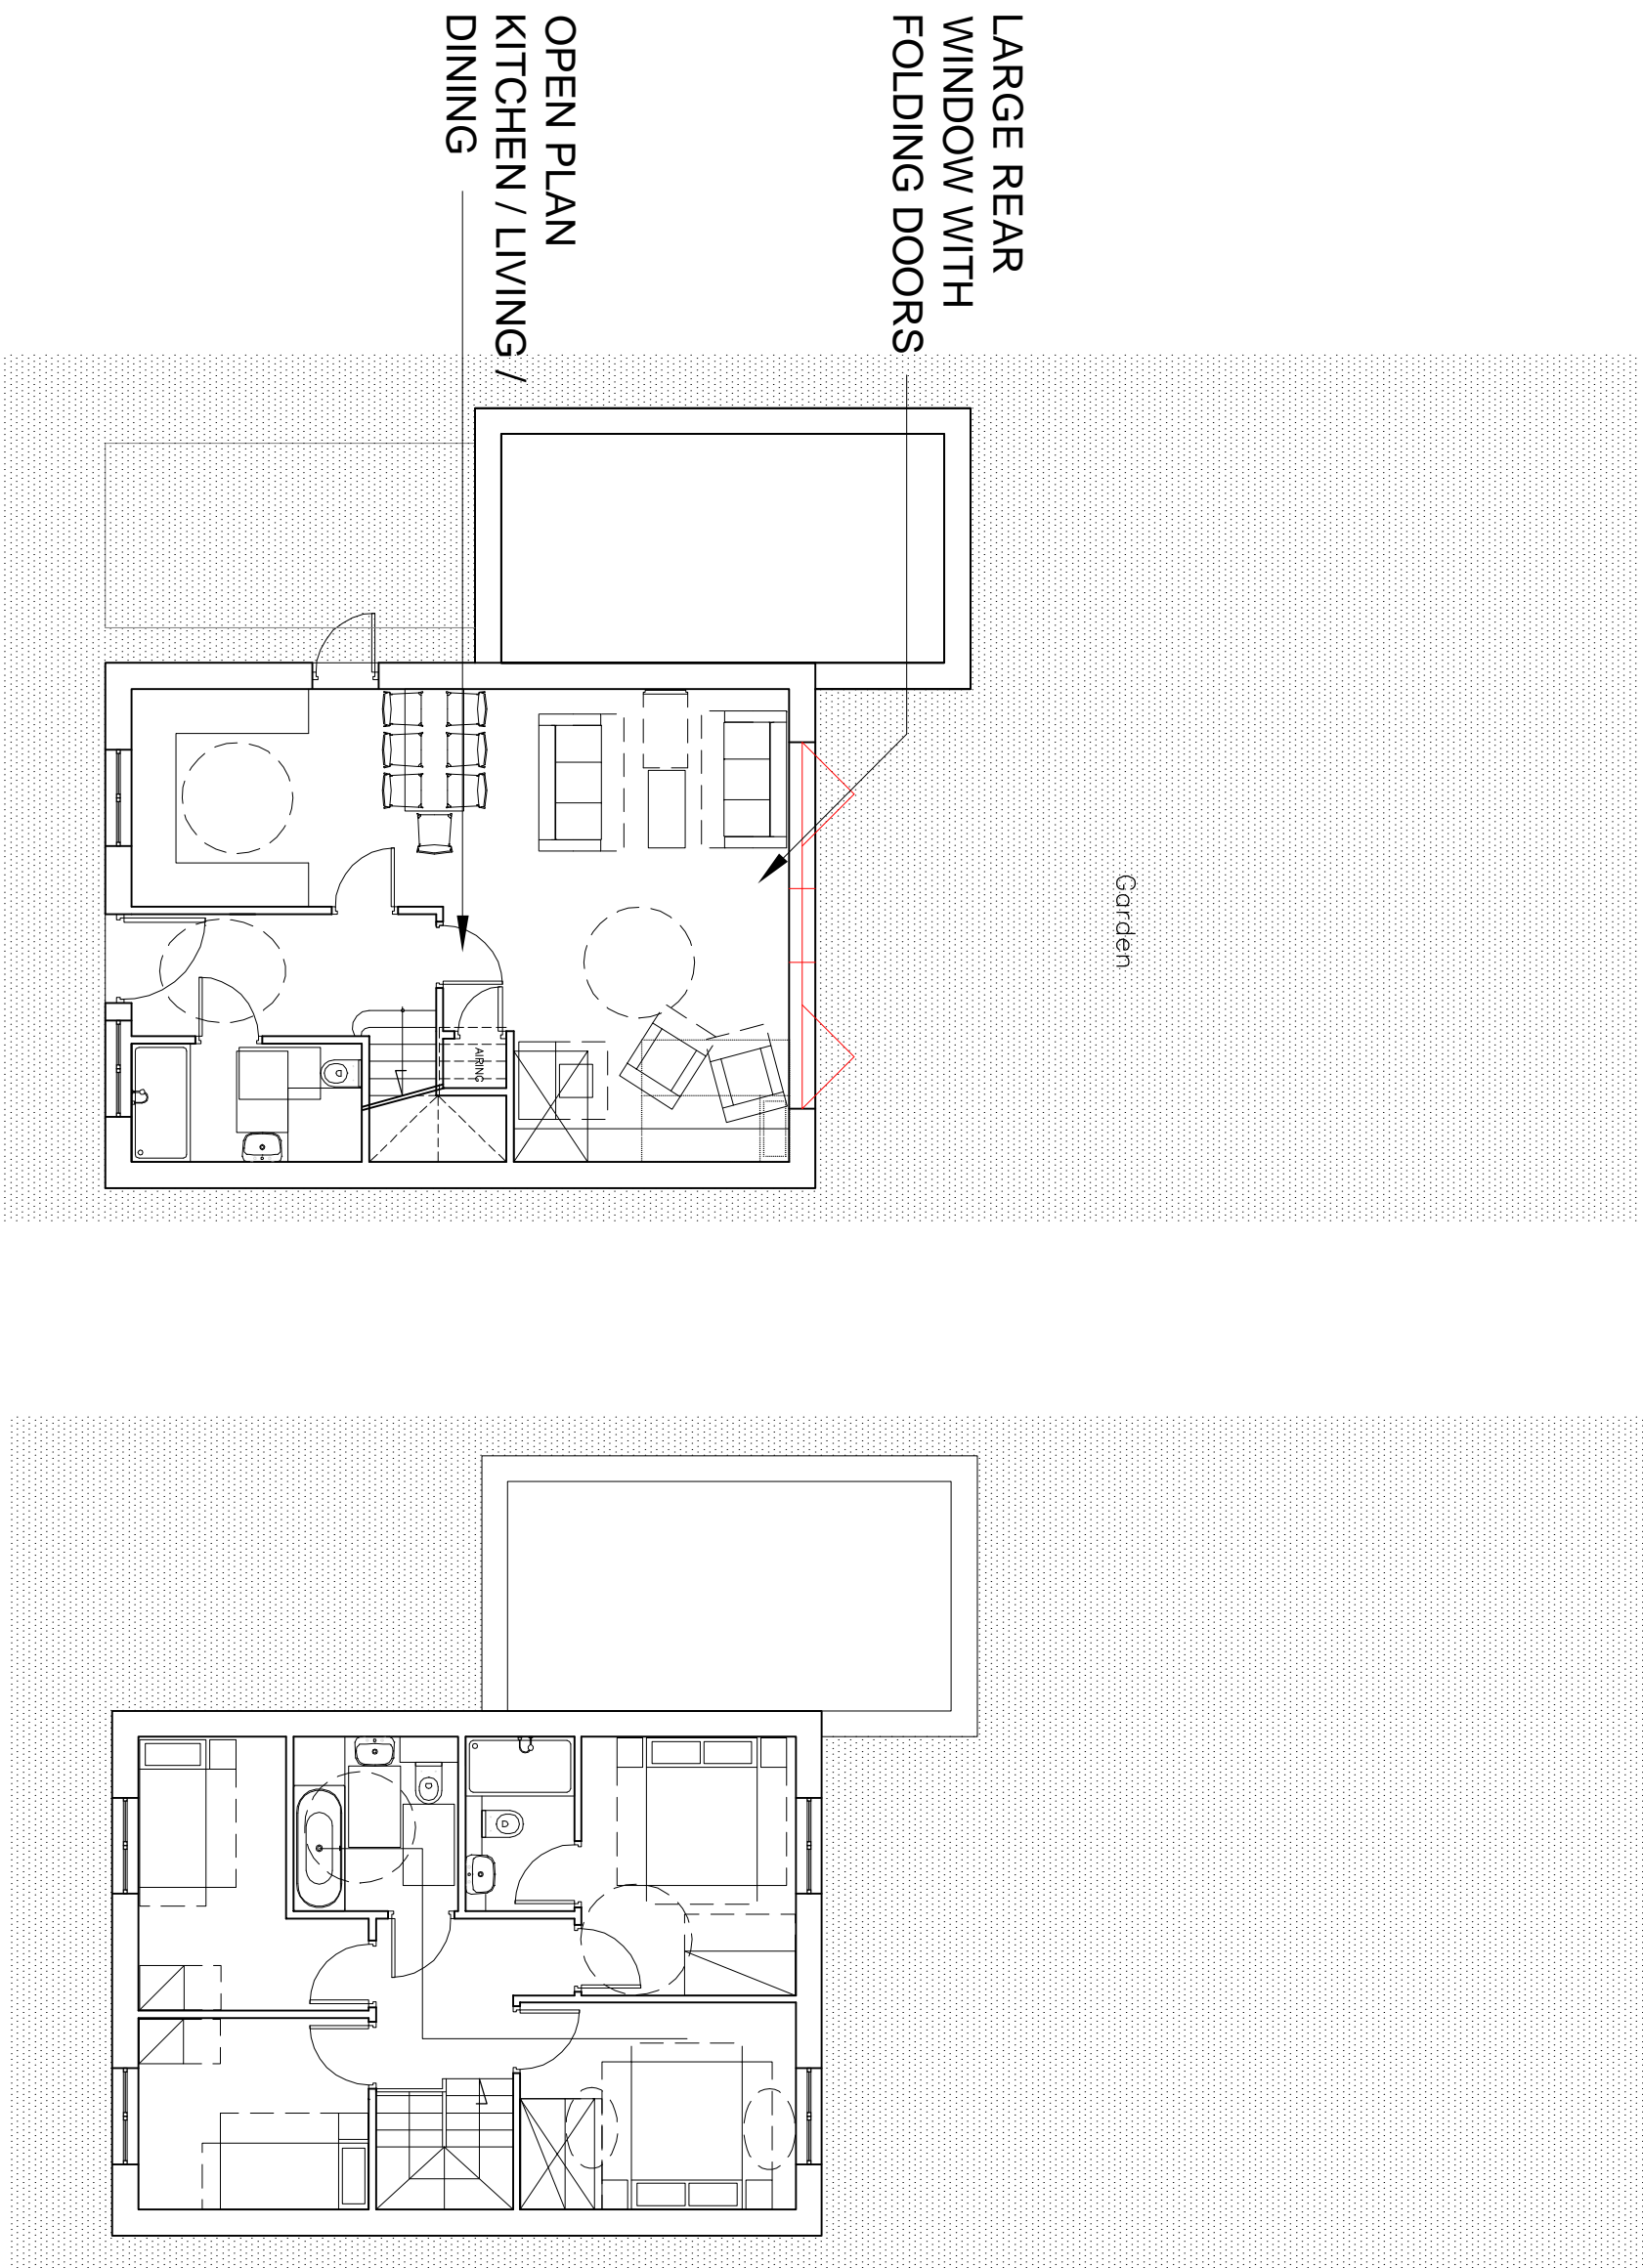


GROUND FLOOR PLAN

FIRST FLOOR PLAN

1_4P

4 bedrooms detached units _ PRIVATE ACCOMMODATION

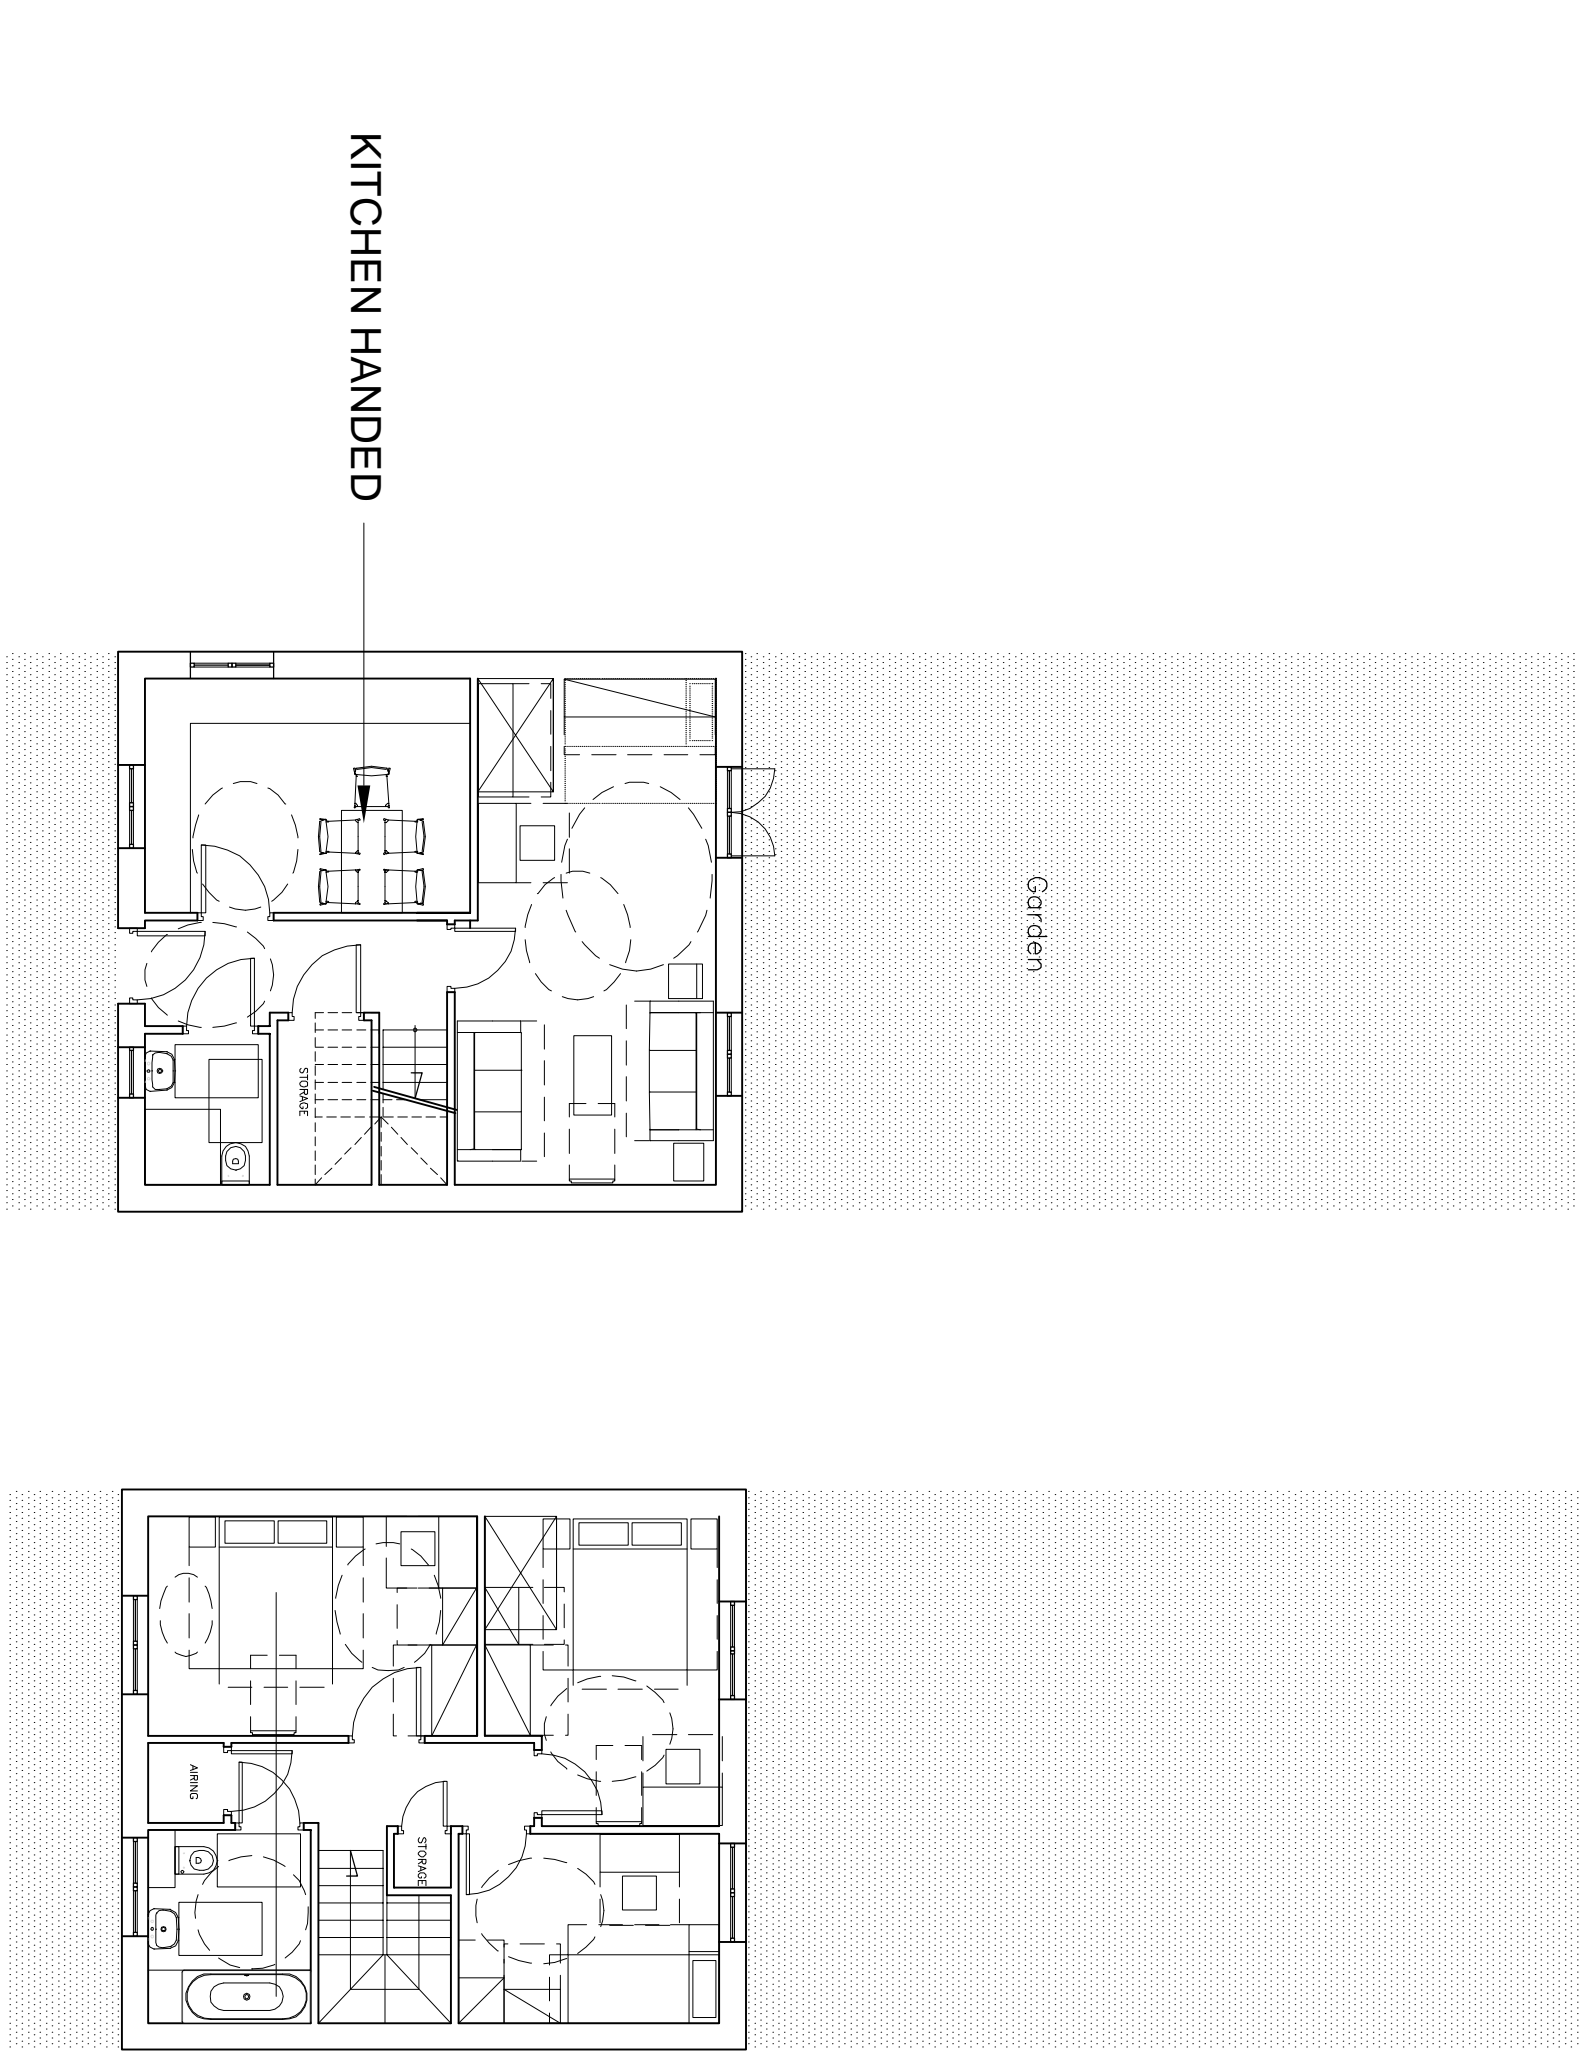


GROUND FLOOR PLAN

FIRST FLOOR PLAN

1_3S

For window position & end wall feature see dwg BIMF2_PA_05_023 (elevations 7-12)

3 bedrooms terrace units _ AFFORDABLE ACCOMMODATION

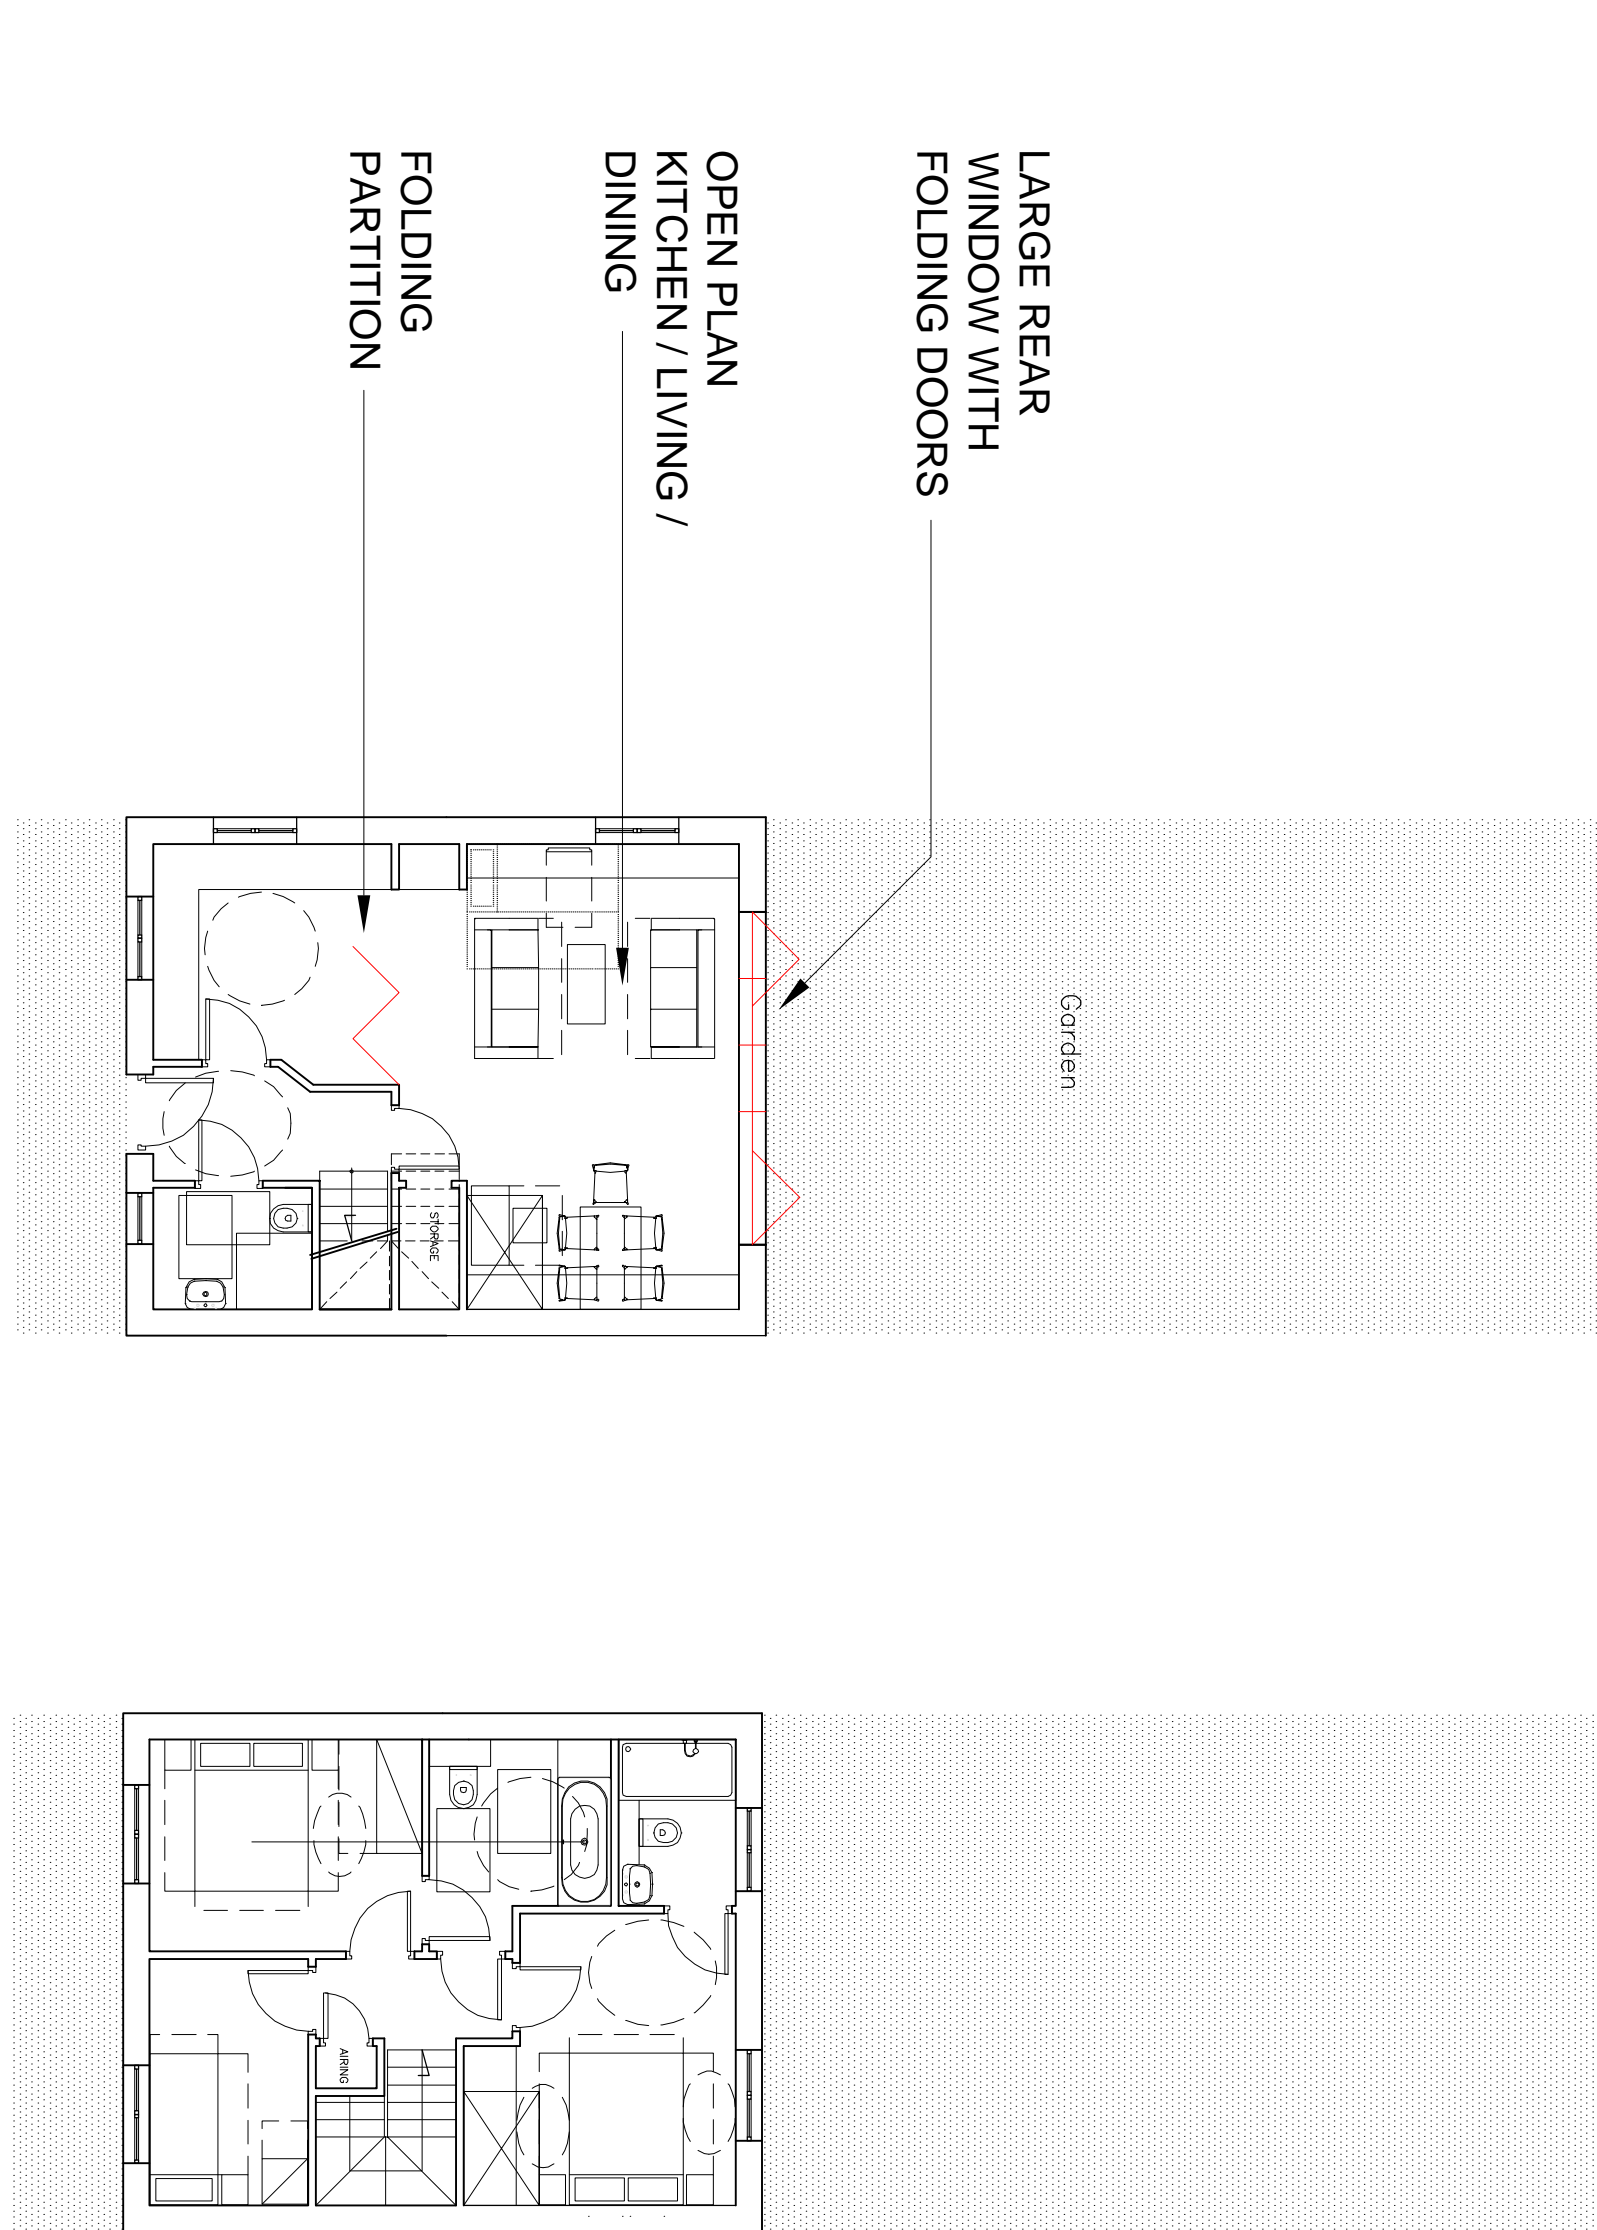

GROUND FLOOR PLAN

FIRST FLOOR PLAN

1_3P

For window position & end wall feature see dwg BIMF2_PA_05_023 (elevations 1-6)

3 bedrooms terrace units _ PRIVATE ACCOMMODATION

A2 Dominion / P3 Eco

BIMP2_PA_07_020 REV A

SCALE 1:100 @ A0

6TH APRIL 2011

NW BICESTER EXEMPLAR DEVELOPMENT

ILLUSTRATION ON ALTERNATIVE PLAN ARRANGEMENTS

Affordable and Private Accommodation

FARRELLS

ARCHITECTS & PLANNERS • 69-71, 72-73, 74-75, 76-77, 2144-2145, 2146-214