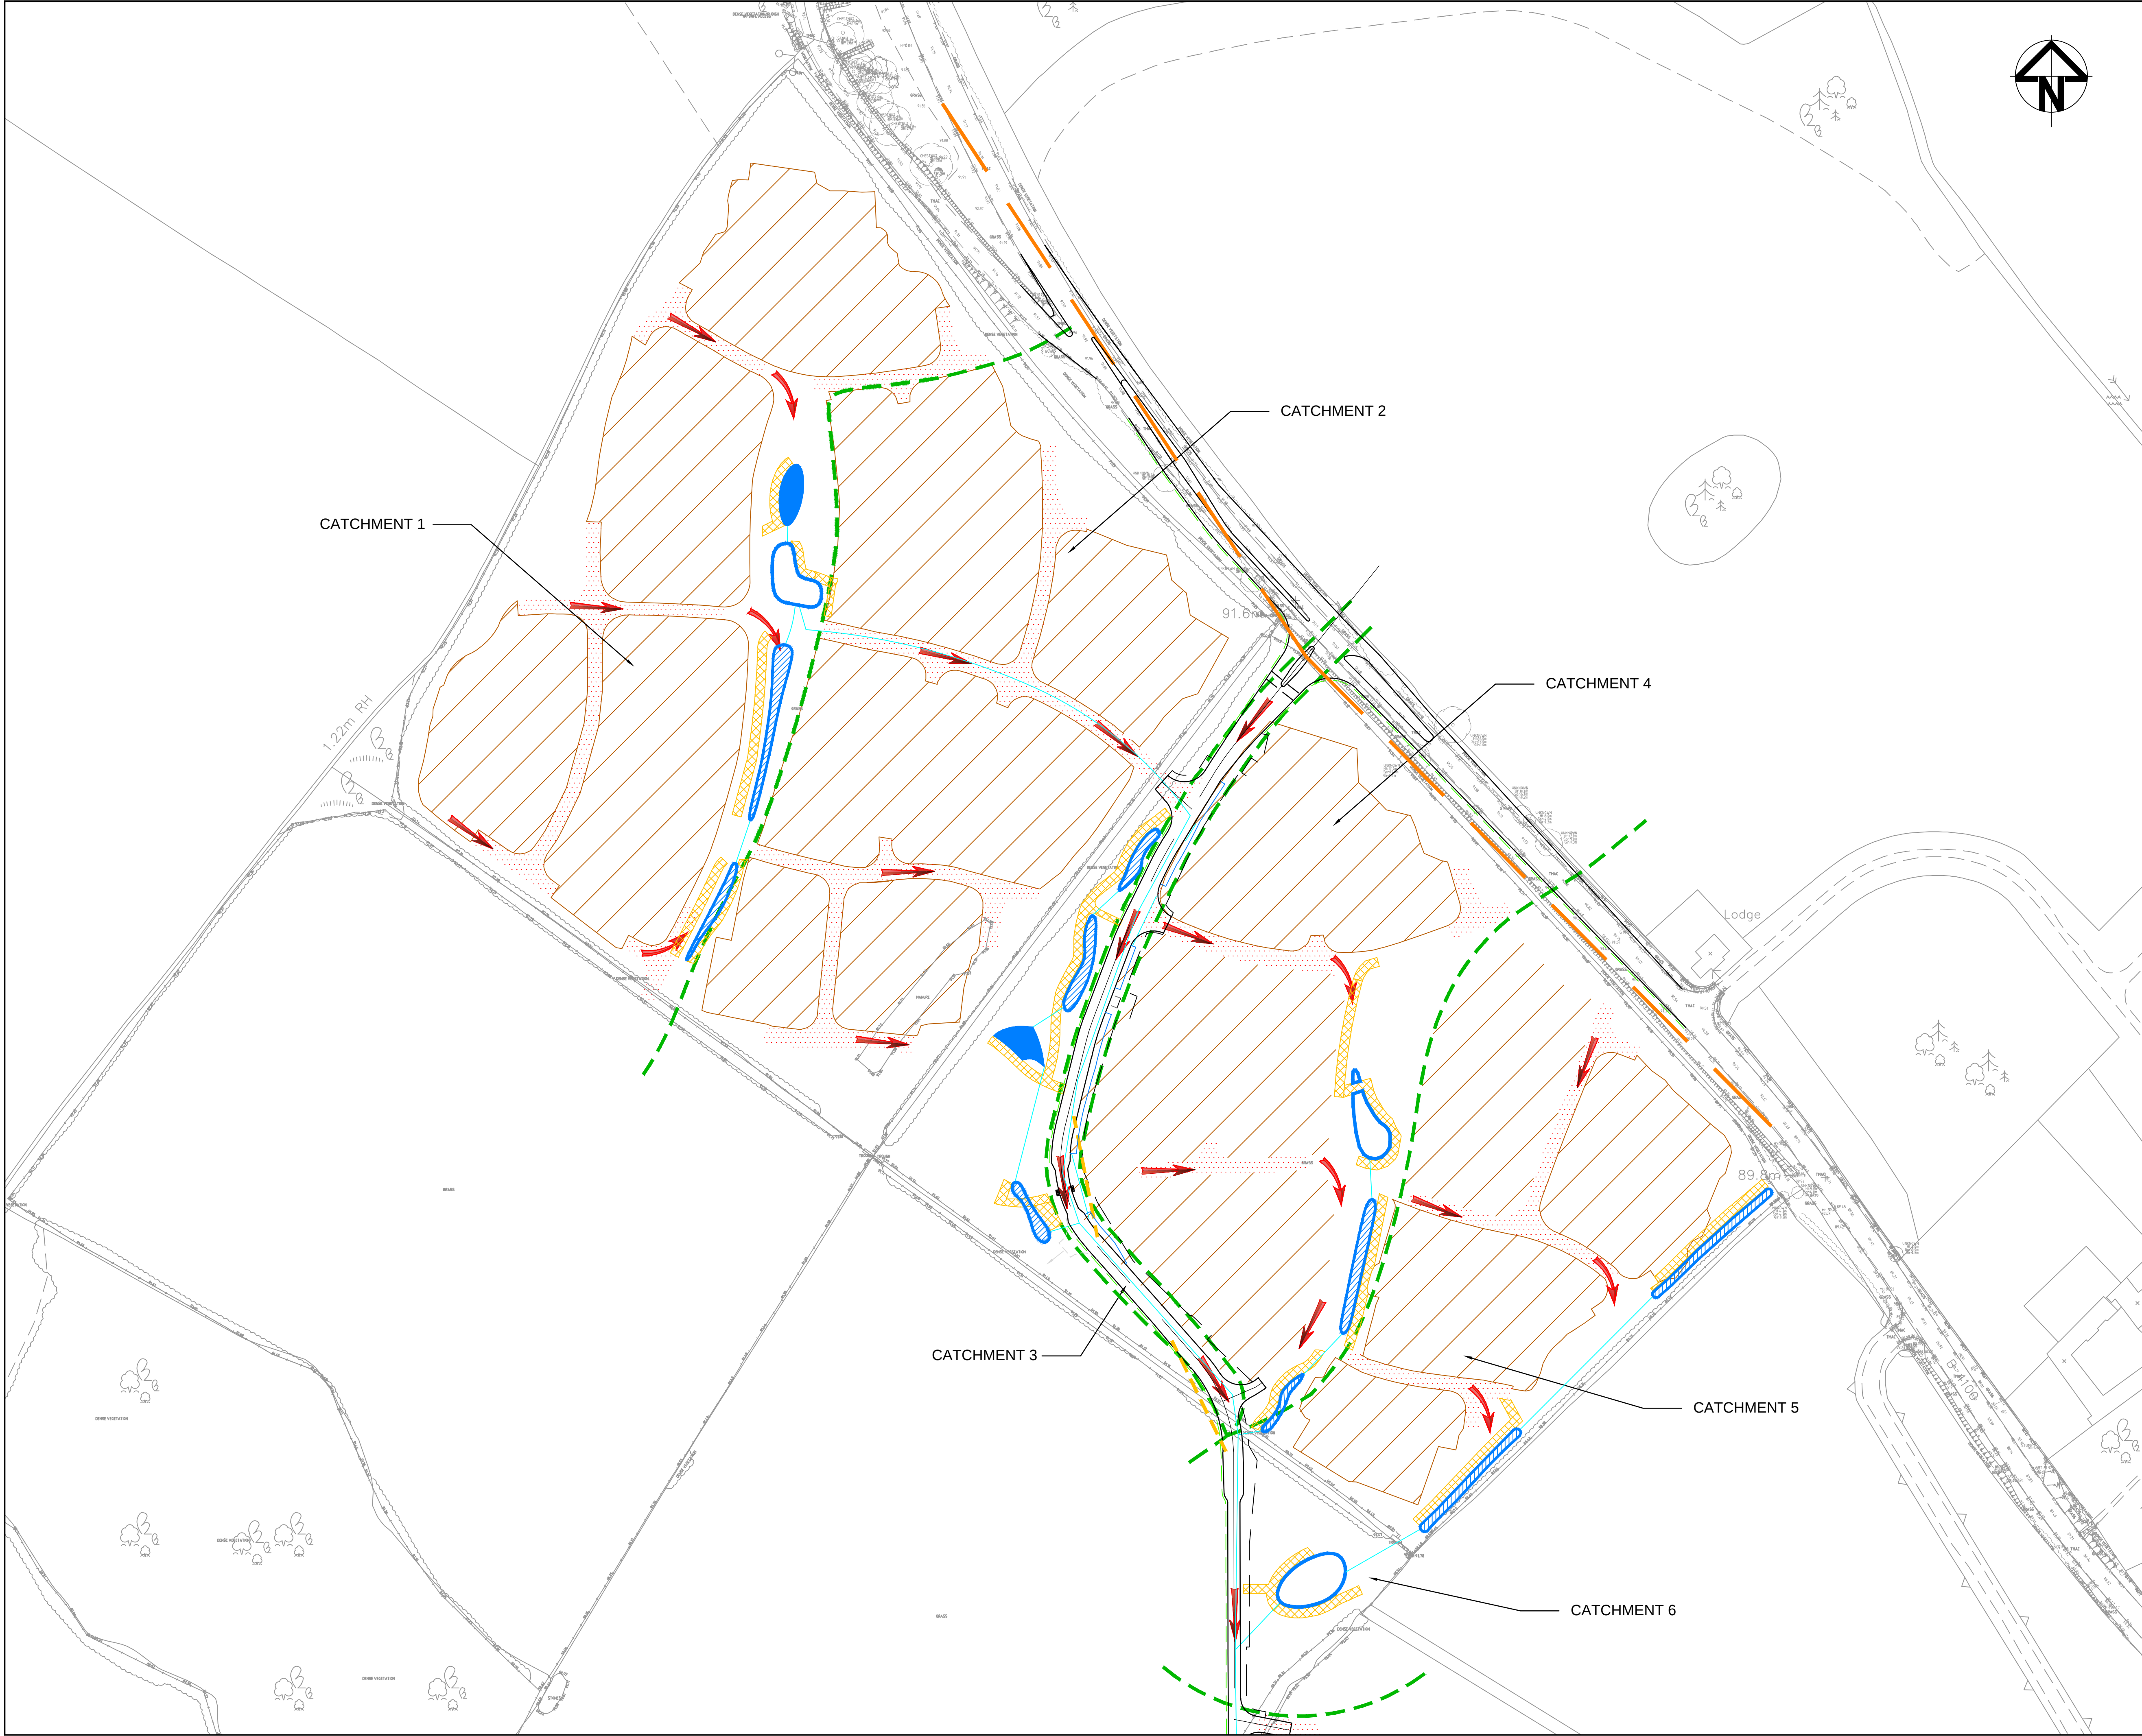


- KEY**
- SURFACE WATER PIPE RUN
 - VILLAGE STREET SUDS FEATURE
 - ROADSIDE SUDS FEATURE
 - CATCHMENT BOUNDARIES
 - PERMEABLE PAVING
 - IMPERMEABLE PAVING
 - PLOT SOAKAWAYS
 - POND
 - BASIN
 - SWALE
 - EXCEEDANCE FLOW PATHS
 - MAINTENANCE ACCESS

03	LAYOUT REVISED	03/06/11
02	LAYOUT REVISED	04/04/11
01	FIRST ISSUE	24/11/10
Issue	Description	Date

Status		
Scales	1:1000 @ A1	Author S. JONES
	1:2000 @ A3	
Original Size	A1	Checker M. PEARSON
Height Datum	-	Approver SA. DAVIES
Grid	O.S.	© Copyright reserved

Filename: 7160-7161 UA001881-UP21D-03-EXEMPLAR SITE HIGHWAYS DRAINAGE.DWG

Client






Hyder Consulting (UK) Limited
29, Bressenden Place
London
SW1E 5DZ
Tel: +44 (0)870 000 3006
Fax: +44 (0)870 000 3906

Project

**BICESTER
ECO DEVELOPMENT**

Title		
EXEMPLAR SITE PROPOSED DEVELOPMENT SURFACE WATER DRAINAGE LAYOUT SHT 1 OF 2		
Drawing No.	Project No.	Issue
7160	UA001881	03