


FOR CONTINUATION
SEE DWG 7253
MATCH LINE

MATCH LINE
FOR CONTINUATION
SEE DWG 7255

CAD FILE: K:\A\000881_BicesterEcoE-0mDrawings\Current\Civil\Engineering\7253-7256-UA001881-UP210-S38-12-SPINE ROAD DRAINAGE.dwg
 PRINTED BY: PWB998 - JANUARY 13/2014 - 10:24AM
 UPDATED BY: PWB998 - JANUARY 07/2014 - 4:47PM

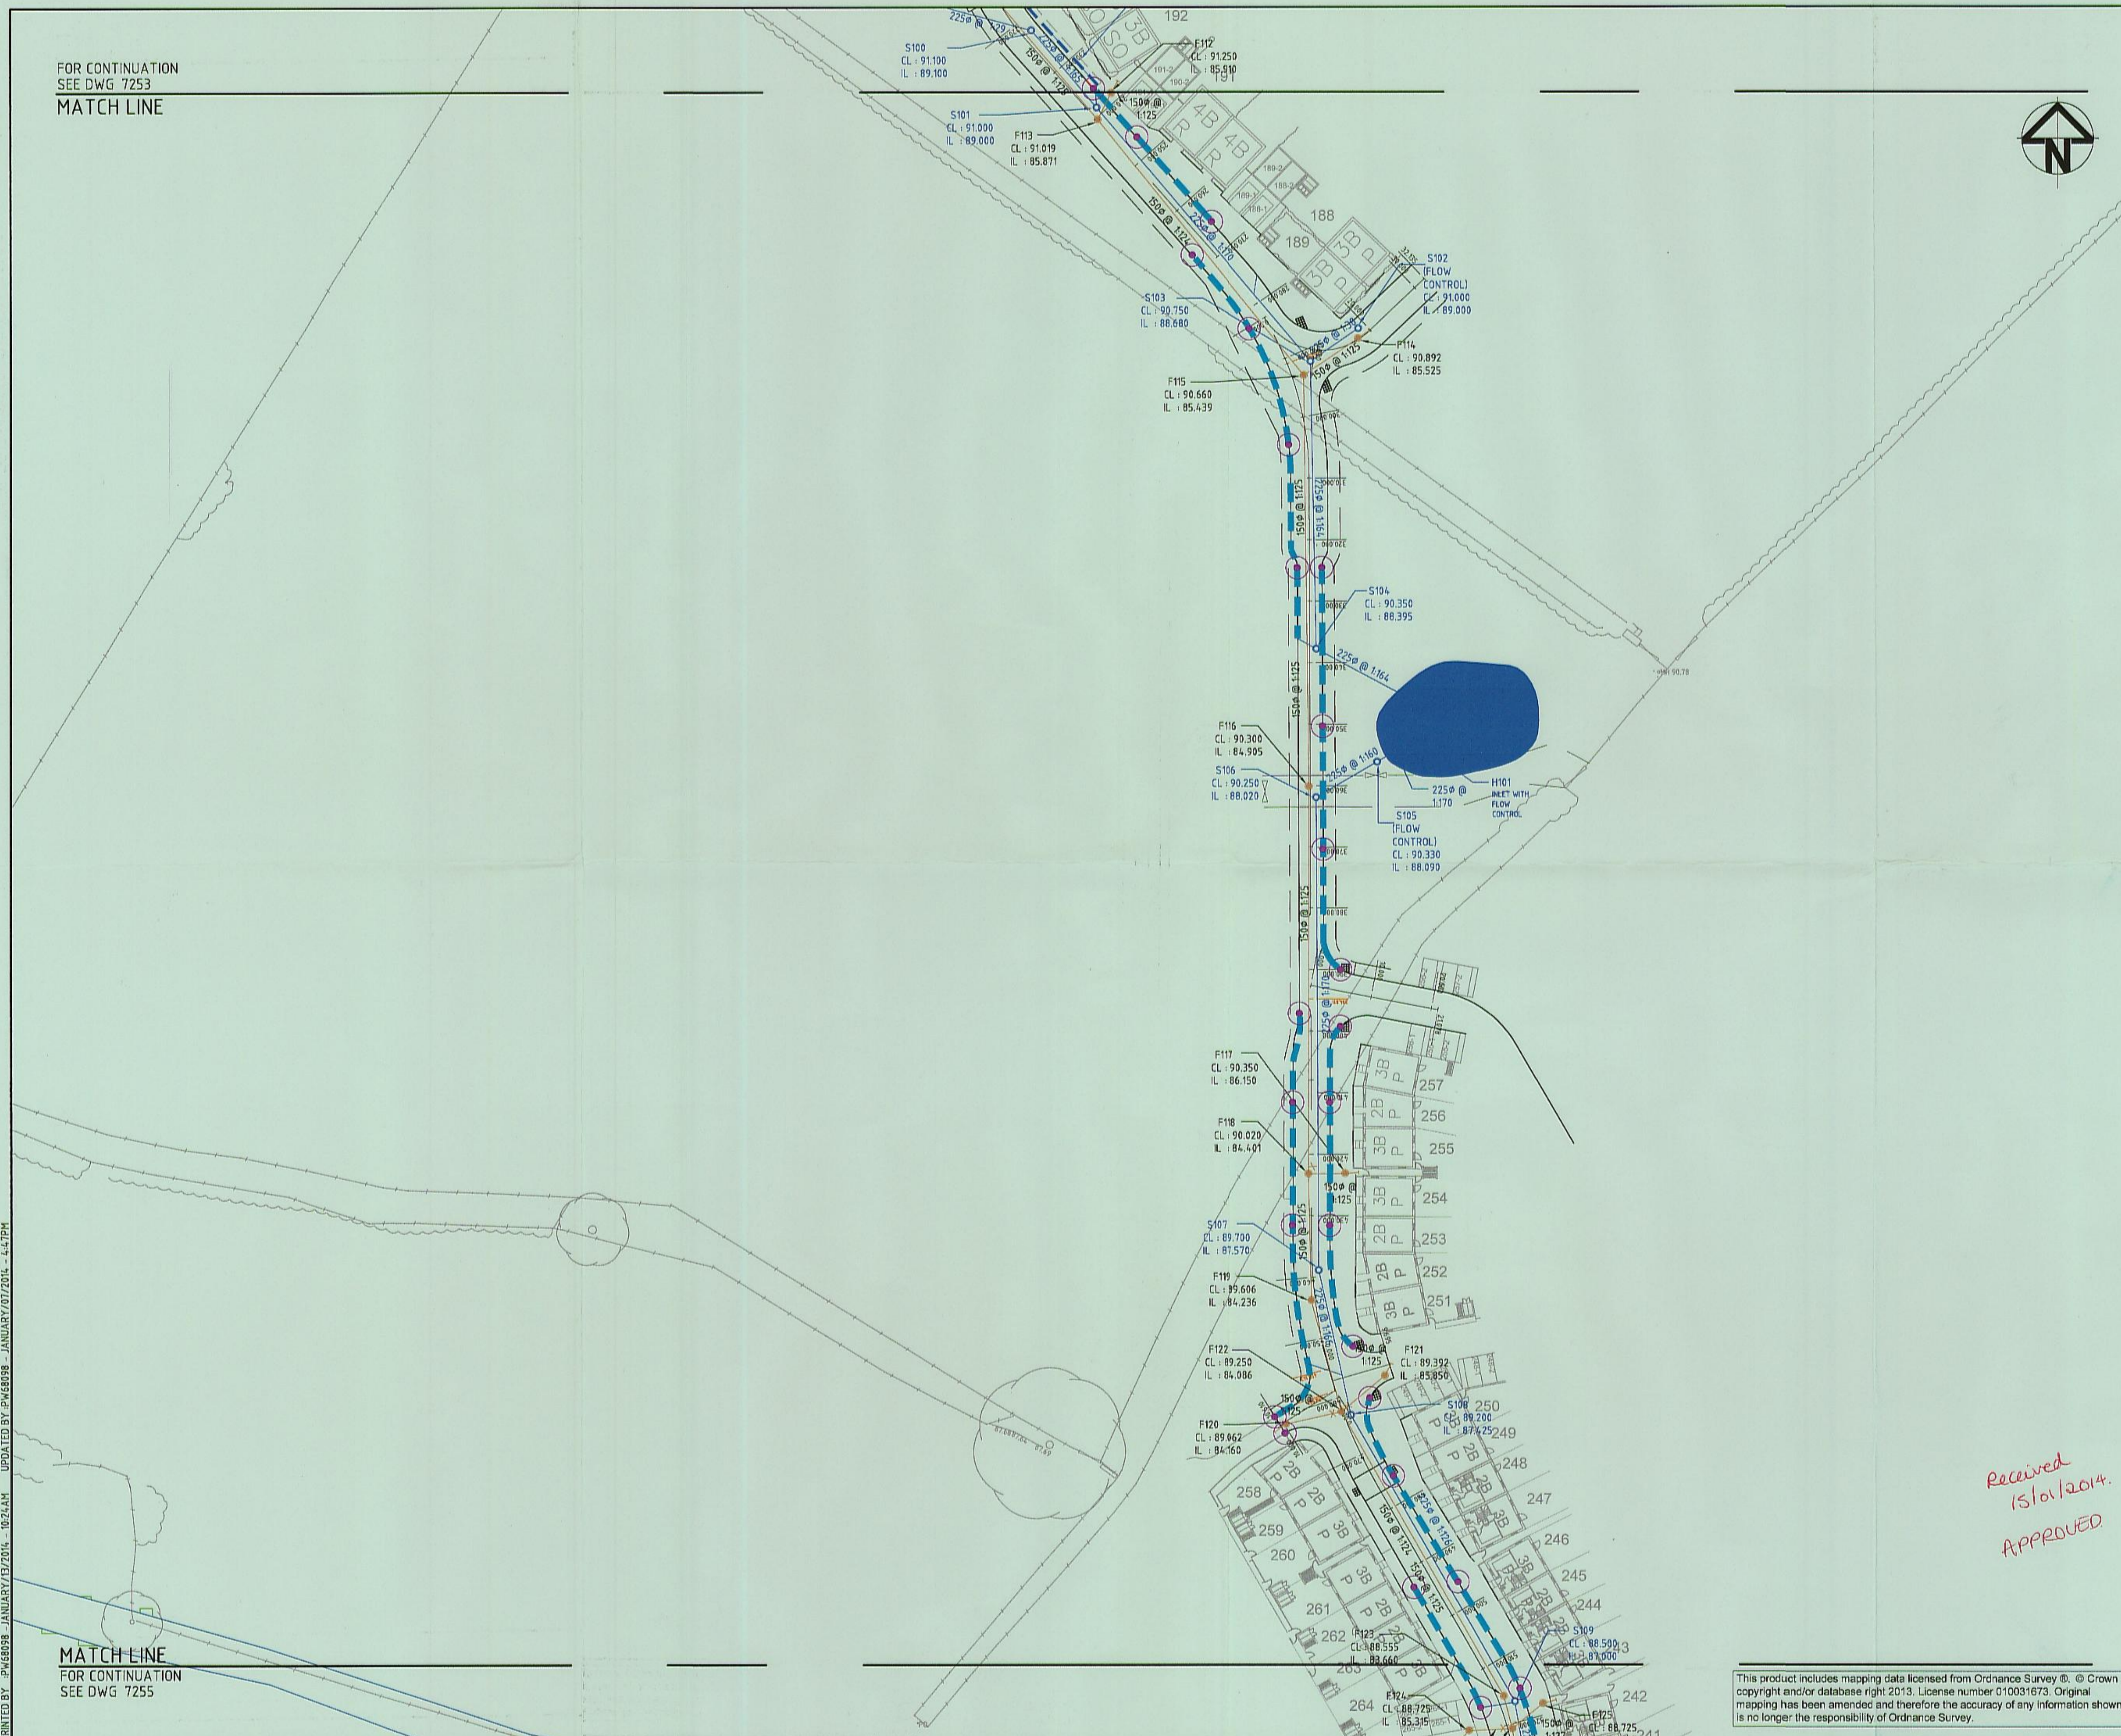

KEY

- SURFACE WATER DRAINAGE
- 150mm DIA PIPE FOUL WATER DRAINAGE
- ROADSIDE SUDS FEATURE
- KERB DRAINAGE (HYDROKERB)
- FOUL PUMPING MAIN
- MANHOLE WITH BACKDROP
- KERB DRAINAGE RODDING UNITS/ INSPECTION CHAMBER
- HEADWALL
- POND
- BASIN
- SWALE


NOTES:
SCHEME TO BE LIT IN ACCORDANCE WITH OCC SPECIFICATIONS AND IN LINE WITH OCC CARBON FOOTPRINT LIGHTING PRACTICES OCC TO PROVIDE SCHEME LIGHTING LAYOUT AND DETAILS

- DO NOT SCALE FROM THIS DRAWING. USE FIGURED DIMENSIONS ONLY.
- ALL DRAWINGS TO BE CHECKED BY THE CONTRACTOR PRIOR TO CONSTRUCTION OR MANUFACTURE. ANY DISCREPANCIES TO BE REPORTED TO THE ENGINEER.
- ALL WORKS TO BE UNDERTAKEN IN ACCORDANCE WITH MCDHW - SPECIFICATION FOR HIGHWAY WORKS, SEWERS FOR ADOPTION AND O.C.C DETAILS AND SPECIFICATION

Issue	Description	Date
11	INSPECTION CHAMBER / RODDING EYES ADDED	29/05/13
10	HIGHWAY BOUNDARY REVISED	06/11/12
09	GENERAL REVISIONS	19/10/12
08	MASTERPLAN REVISED	05/10/12
07	DESIGN REVISED	27/07/12
06	DESIGN REVISED	22/06/12
05	DESIGN REVISED	MAR 12
04	POND CONNECTIONS REVISED	21.10.11
03	DRAINAGE CHECK ISSUE	05.10.11
02	DESIGN REVISED	JULY 11

Status		
DRAFT		
Scale	1:500	Author M.LLEWELLIN
Original Size	A1	Checker S.A.DAVIES
Height Datum	O.S.	Approver S.A.DAVIES
Grid	O.S.	© Copyright reserved

File name: 7253-7256-UA001881-UP210-S38-12-SPINE ROAD DRAINAGE.dwg

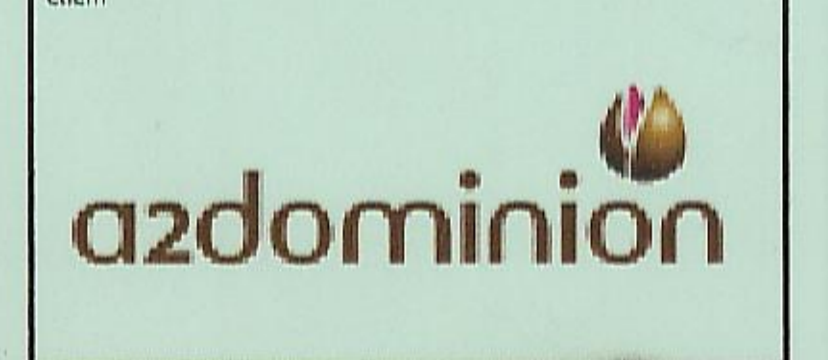

Hyder Consulting (UK) Limited

HCL House
St Mellons Business Park
Fortran Road, St Mellons
Cardiff
CF3 0EY

Tel: +44 029 20926700
Fax: +44 029 20925222

Project
BICESTER ECO DEVELOPMENT EXEMPLAR SITE

Title
EXEMPLAR SITE (S38) FOUL AND SURFACE WATER DRAINAGE SHEET 2 OF 4

Drawing No.	Project No.	Issue
7254	UA001881	11

*Received 15/01/2014
APPROVED*

This product includes mapping data licensed from Ordnance Survey ©. © Crown copyright and/or database right 2013. License number 010031673. Original mapping has been amended and therefore the accuracy of any information shown is no longer the responsibility of Ordnance Survey.