


BASED ON SITE SURVEY AND  
OTHERS, WHEN SURVEY DATA IS  
NOT PRESENT, RUNS MAY NOT BE SHOWN OR ASSUMPTIONS MADE.

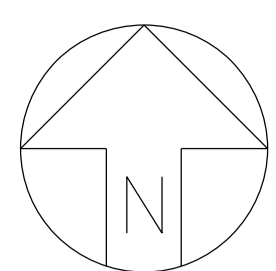

Key

--- Existing foul water sewer

--- Existing surface water sewer


NOTES

1. CONTRACTORS MUST CHECK ALL DIMENSIONS ON SITE. ONLY FIGURED DIMENSIONS ARE TO BE WORKED FROM. DISCREPANCIES MUST BE REPORTED TO THE ARCHITECT OR ENGINEER BEFORE PROCEEDING. © THIS DRAWING IS COPYRIGHT
2. REPRODUCED FROM OS SITEMAP © BY PERMISSION OF ORDNANCE SURVEY © ON BEHALF OF THE CONTROLLER OF HER MAJESTY'S STATIONERY OFFICE. © CROWN COPYRIGHT 2008. ALL RIGHTS RESERVED. LICENCE NUMBER 10007126.
3. ROUTE OF EXISTING DRAINAGE BASED ON SITE SURVEY AND DRAINAGE SURVEY DATA FROM OTHERS, WHEN SURVEY DATA IS NOT PRESENT, RUNS MAY NOT BE SHOWN OR ASSUMPTIONS MADE.



REVISION	DESCRIPTION	AT	IF	DATE
A	SURFACE WATER DRAINAGE EAST OF BUILDING 315 UPDATED			01.04.14

PRELIMINARY  INFORMATION  TENDER  CONSTRUCTION  AS BUILT

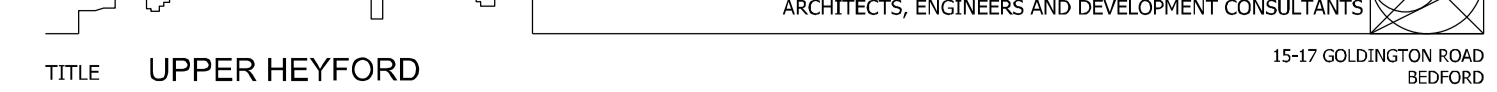

TITLE UPPER HEYFORD

DETAILS EXISTING DRAINAGE LAYOUT SHEET 2

SCALE: 1:1500 @ A0 DATE: MARCH 2014 DRAWN: AT CHK: JF

Please consider the environment before printing this drawing. HEYF/5/456 A