


NOTES:
 Based upon the Ordnance Survey map with permission of The Controller of Her Majesty's Stationary Office, © Crown Copyright.
 Aspect Landscape Planning Ltd, West Court, Hardwick Business Park, Noral Way, Banbury OX16 2AF.
 Licence 100045345

Copyright reserved


No Dimensions to be scaled from this drawing.

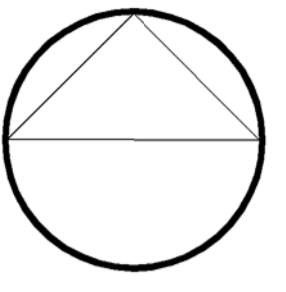

KEY:

- Site Boundary
- Existing Trees
- Existing Shrubs
- T

 Proposed Trees
- Proposed Hedge
- Proposed Shrubs
- Proposed Amenity Grass / Turf
- POS/Parking bands
Marshalls Tegula Pennant Grey Darlington
- Internal POS Paving Pattern/Road Verge Surface
Marshalls Charwood Textured-Buff
- Exterior POS paving Pattern
Marshalls Metropolitan- Charcoal
- Maint Car Park Surface
Marshalls Saxon Textured-Buff
- Parking Bays
Marshalls Conservation Textured Silver Grey
- Road and Footpath Surface
Tarmac
- Seating
- Litter Bins
- Raised Planter

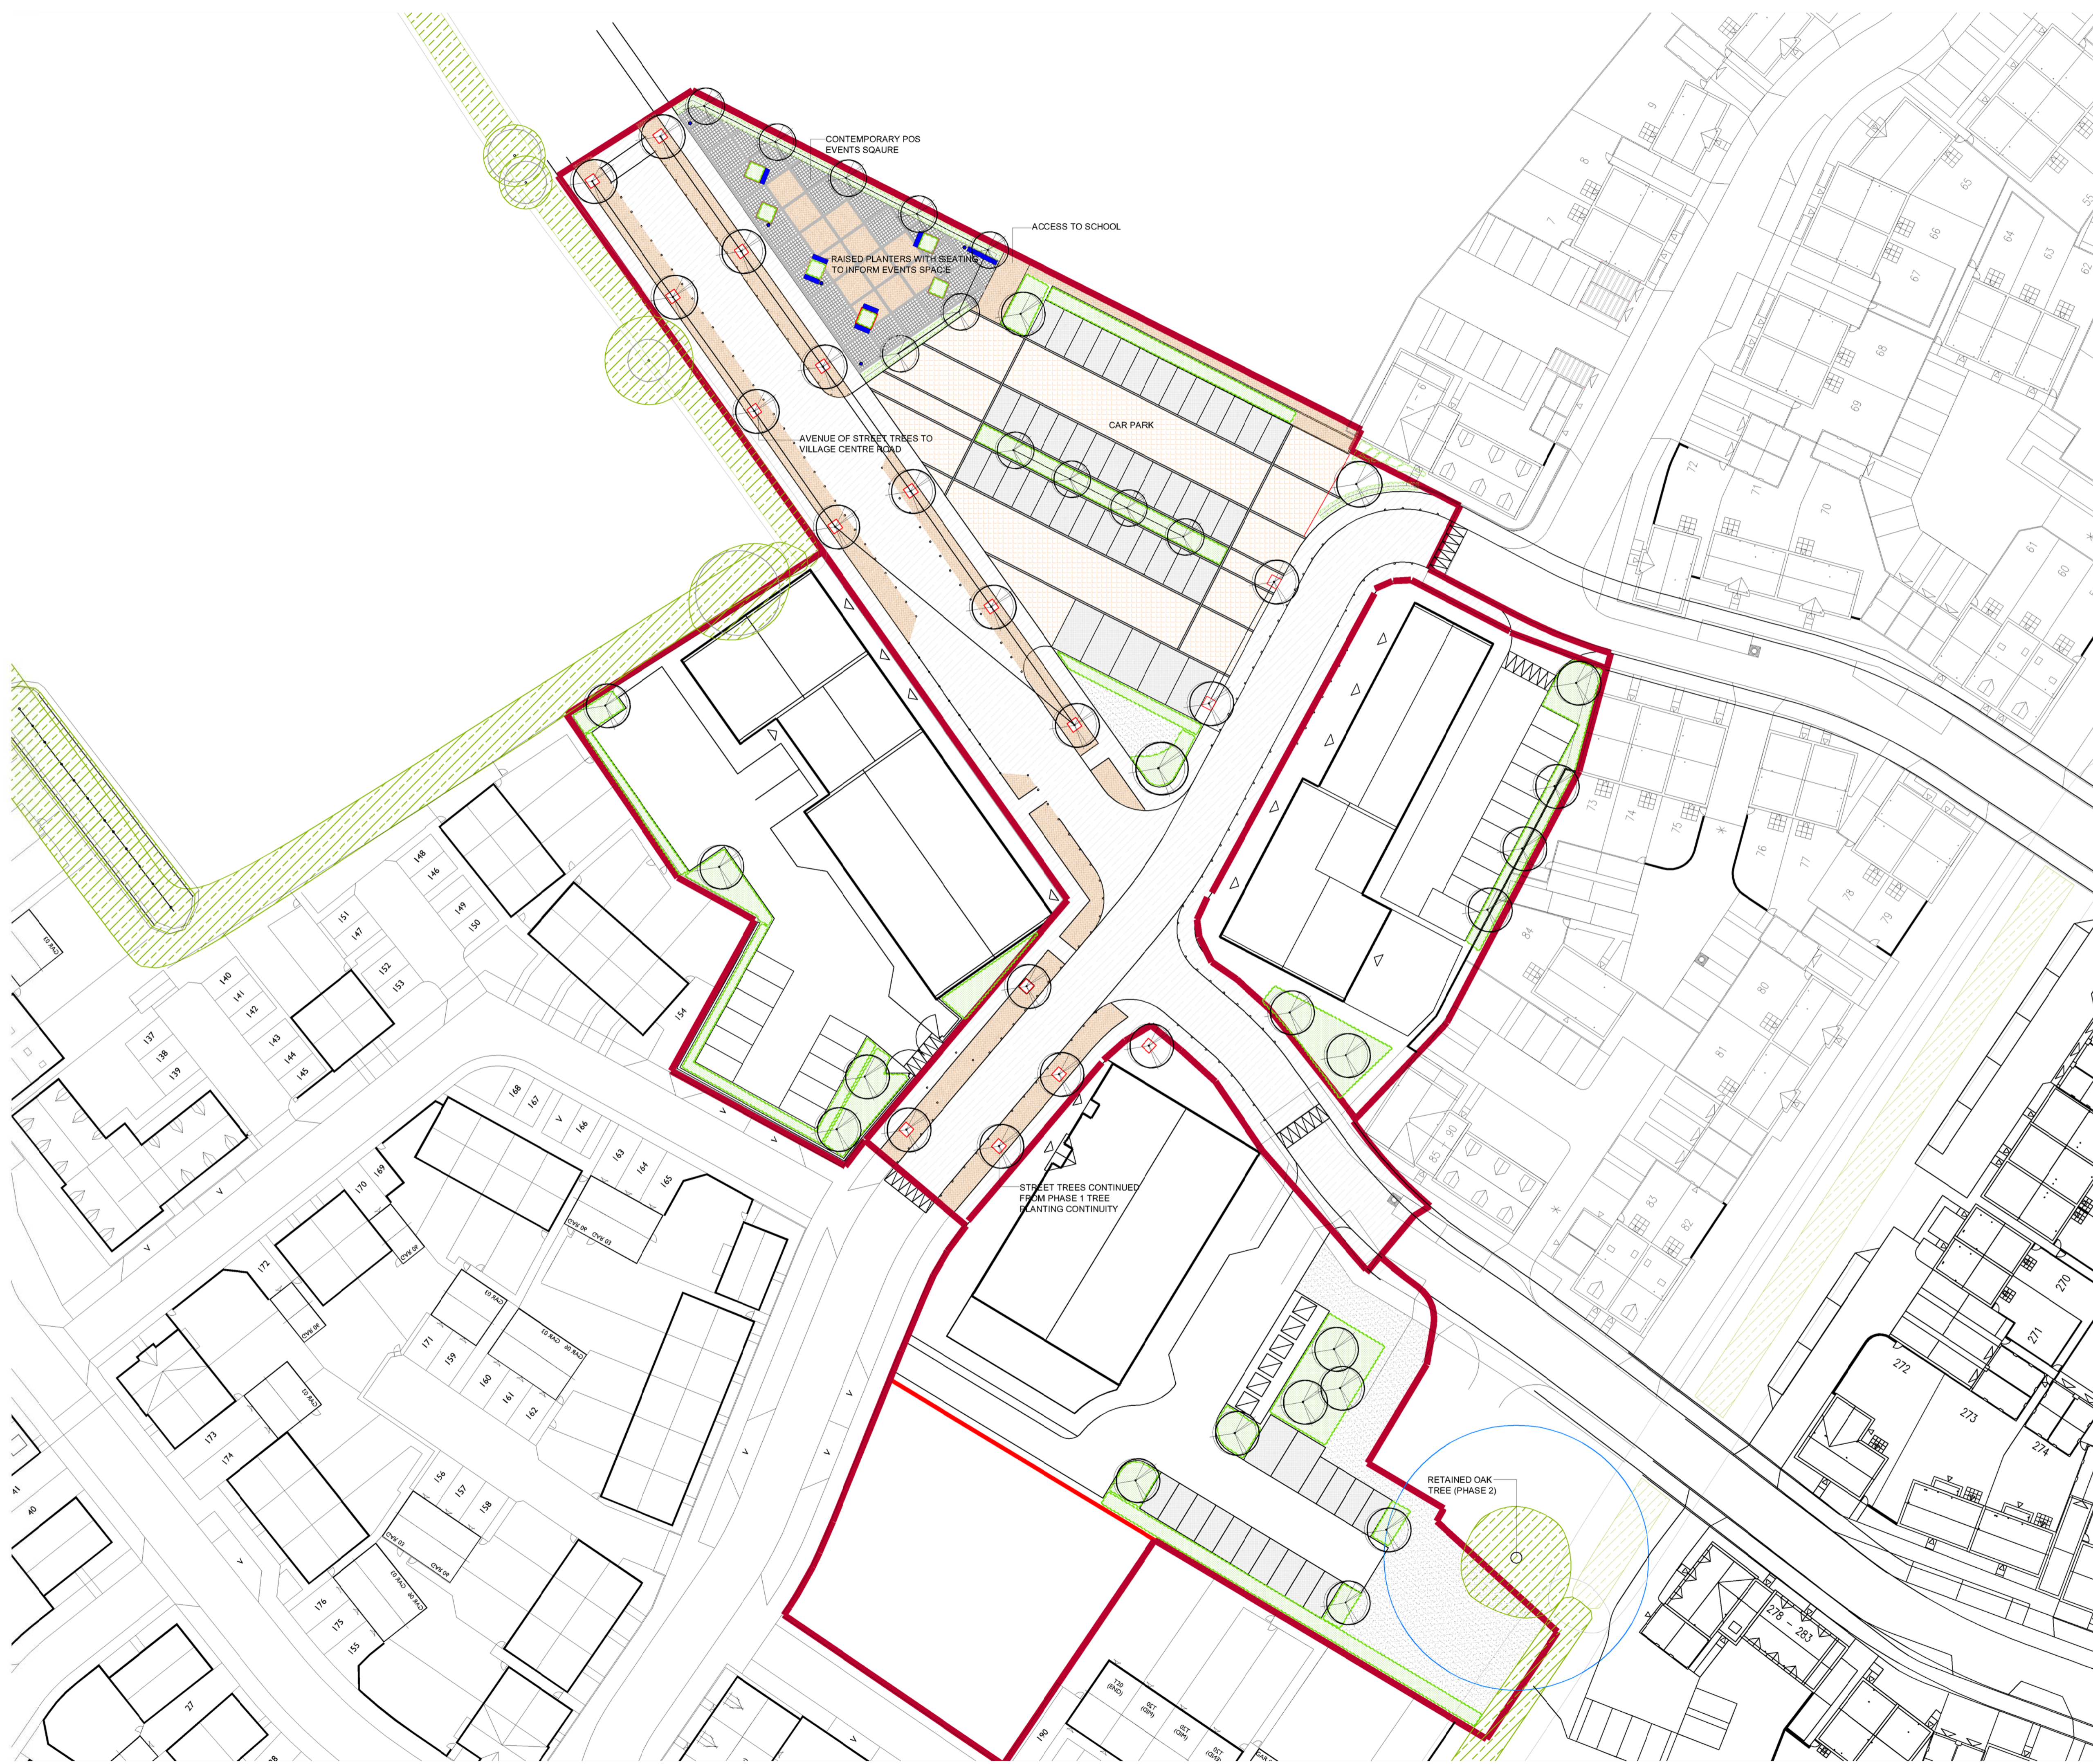

A	9.10.14	Amended after team comments	BS	KC
REV	DATE	NOTE	Drawn	Chk'd
REVISIONS				



TITLE
**Longford Park, Village Centre
 Landscape Overview**

CLIENT
**Taylor Wimpey, Bovis Homes,
 Barratt Homes.**

SCALE: Not to scale DATE: OCT 2014 DRAWN: BS CHK'D: KC

DRAWING NUMBER: 5205/ ASP.VC.1.0 REVISION: A

Based on Abacus Architects drawing no. Longford SK-500 P0
 Local Centre Site Plan Sketch