

NOTE:

ALL LEVELS AND DIMENSIONS TO BE SITE SURVEYED AND CONFIRMED BY THE CONTRACTOR


SEE ALSO ARCHITECTURAL DETAILS, MECHANICAL AND ELECTRICAL INTENT LAYOUT AND STRUCTURAL ENGINEERS DRAWINGS AND SPECIFICATIONS.

ALL DETAILS ARE INTENT ONLY, TO BE FINALISED BY THE CONTRACTOR

DRAWINGS SUBJECT TO STATUTORY APPROVALS

DOOR AND WINDOWS MANUFACTURER TO PRODUCE SHOP DRAWINGS FOR APPROVAL BEFORE MANUFACTURE

2 Existing Site Plan
Scale: 1:200

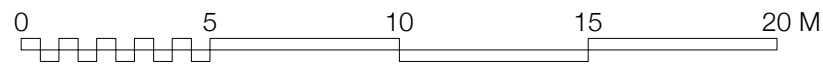

Do not scale off this drawing. This drawing is to be read with all other contract documents. Any discrepancies are to be reported to the Architect. At construction status, this drawing remains design intent only. All information to be checked by contractor for site accuracy and fit. Drawings are subject to statutory approvals and site surveys.

project Temple Close, Sibford Gower	drawing Existing Site Plan/ Block Plan	drawing no. 170_03_300	scale 1:200@A3	P1_160519 Client/QS Issue P2_160620 Planning Issue P3 P4
Charlie Luxton Design Beacre Cottage Hook Norton Oxon OX15 5QB t: 01608 730086 e: info@charlieluxton.com				