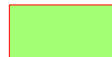

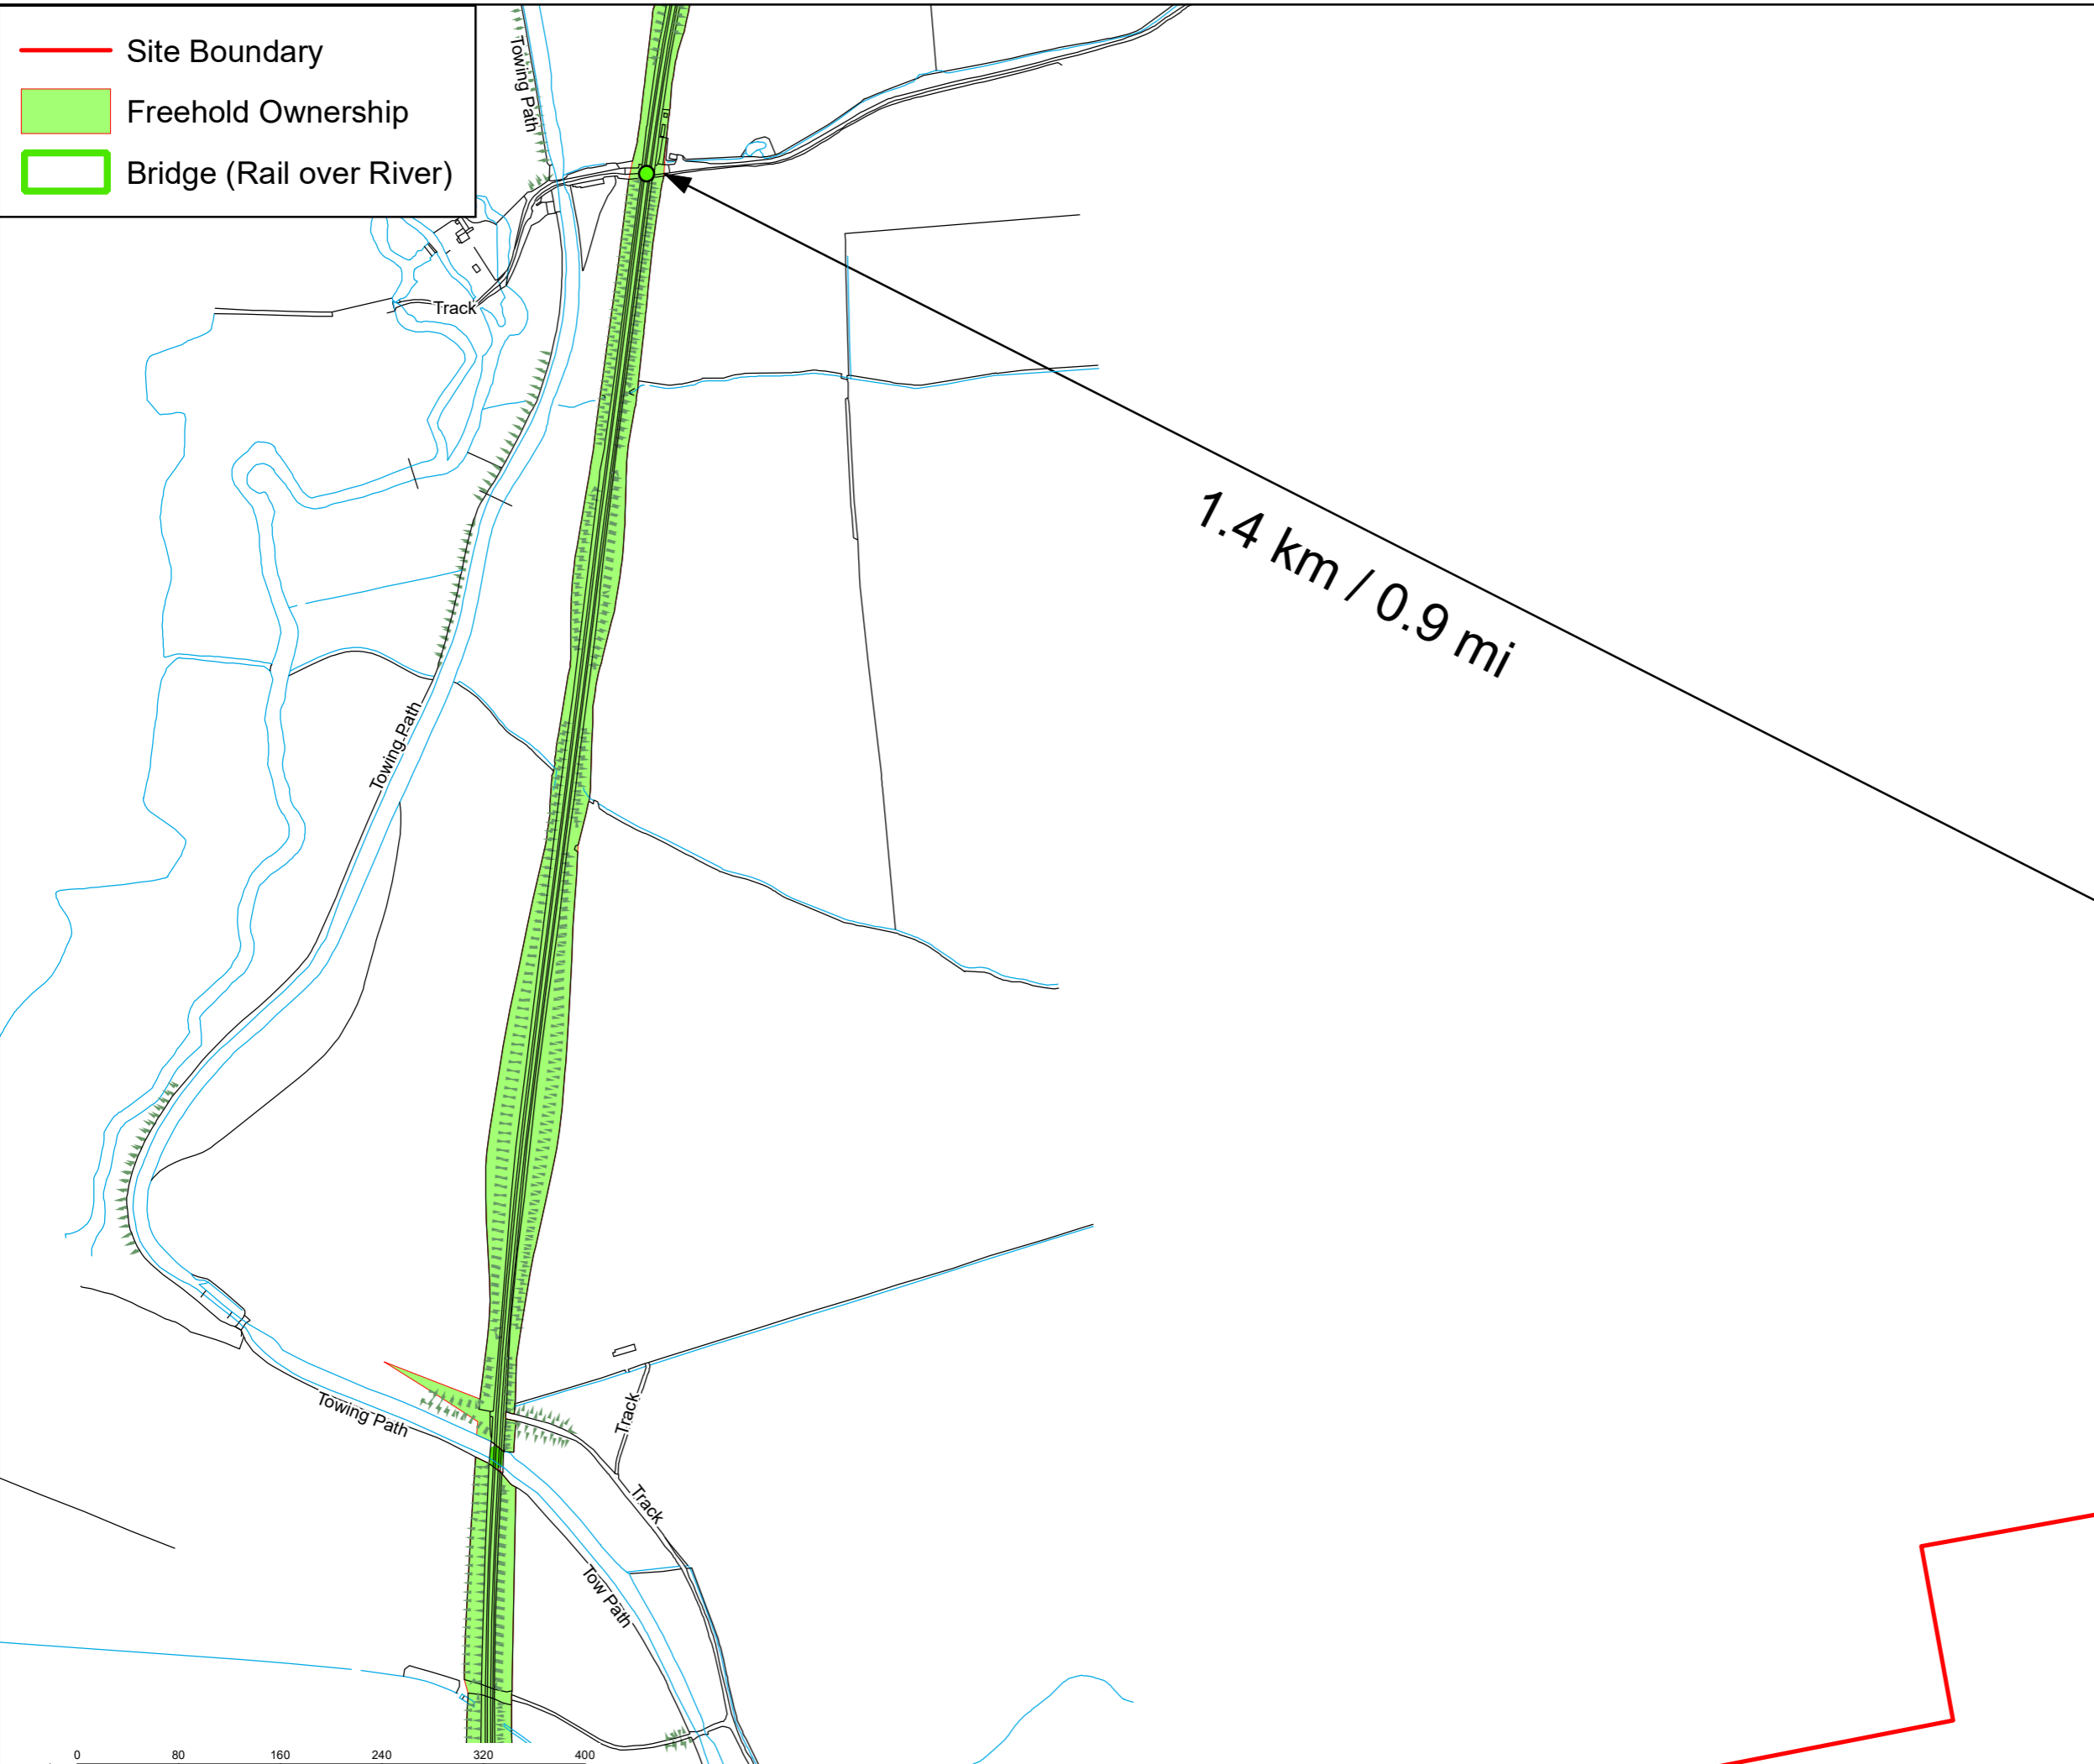

 Site Boundary
 Freehold Ownership
 Bridge (Rail over River)



1.4 km / 0.9 mi

Landinformation 
CHERWELL
 SITE PLAN
 DCL 77MI 24CH
 Coordinates \square 449549E 227240N
 Date: 14 May 2020
 Drawn By: BS
 Drawing No: 7432924-B
 Rev:
 Scale: 1:5000 @ A3